


Ground Level  
(300mm max. cover)

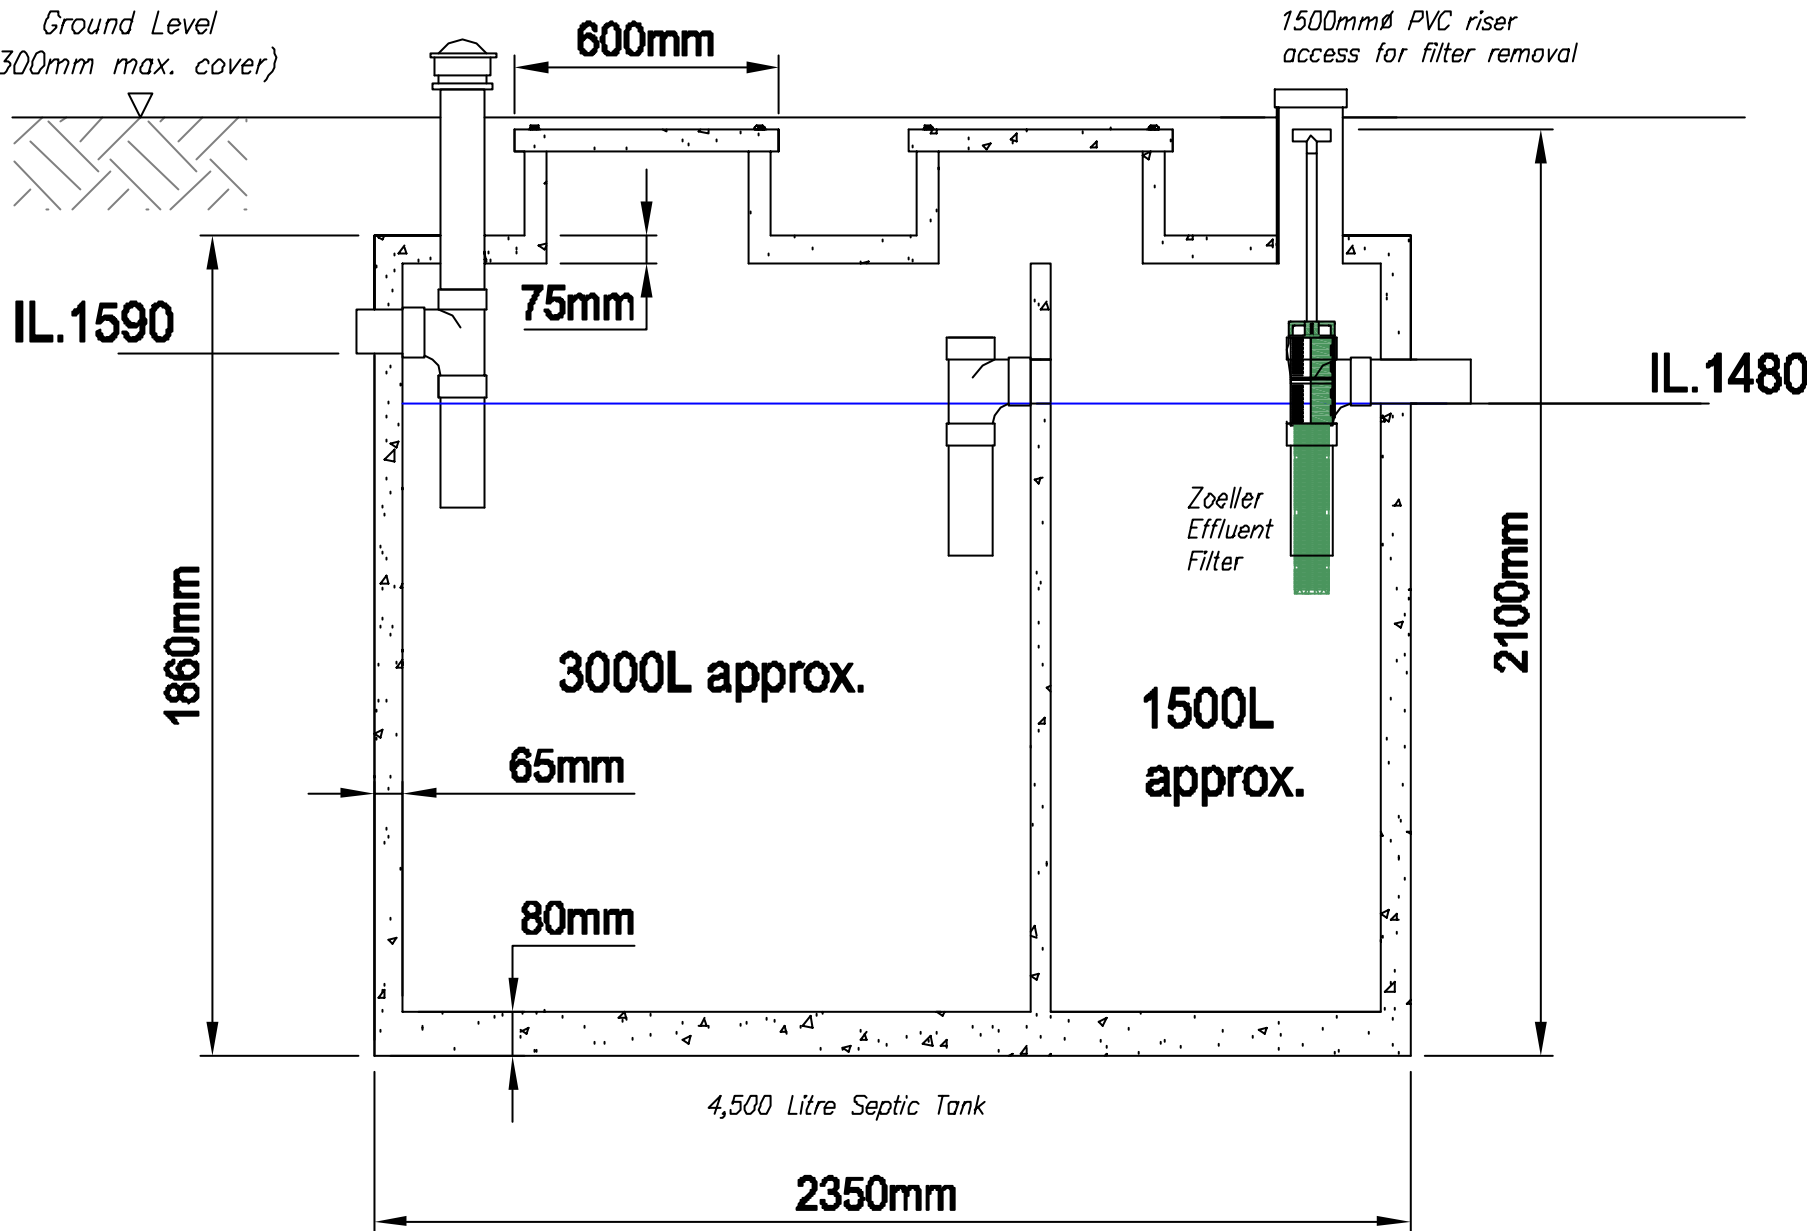

DO NOT SCALE  
CONTRACTOR MUST VERIFY  
ALL DIMENSIONS ON SITE  
BEFORE COMMENCING WORK



T: 0800 387 227  
M: 021 951 054  
F: 09 435 2432  
W: www.duracrete.co.nz

PROJECT:

SHEET:

Dual Chamber  
Septic Tank  
4,500L

SCALE: As indicated  
REF: VTanx  
DATE: 11-8-2012  
DRAWN: GL

DRAWING #:  
1 of 1

© COPYRIGHT  
THIS DESIGN AND DRAWING IS  
COPYRIGHT OF DURACRETE  
PRODUCTS LTD. IT MAY NOT BE  
COPIED OR REPRODUCED IN  
ANY FORMAT OR IN ANY MEDIUM  
WITHOUT THE WRITTEN  
AUTHORISATION FROM  
DURACRETE PRODUCTS LTD.

Graphic Scale (mm)

