


Ground Level  
(300mm max. cover)

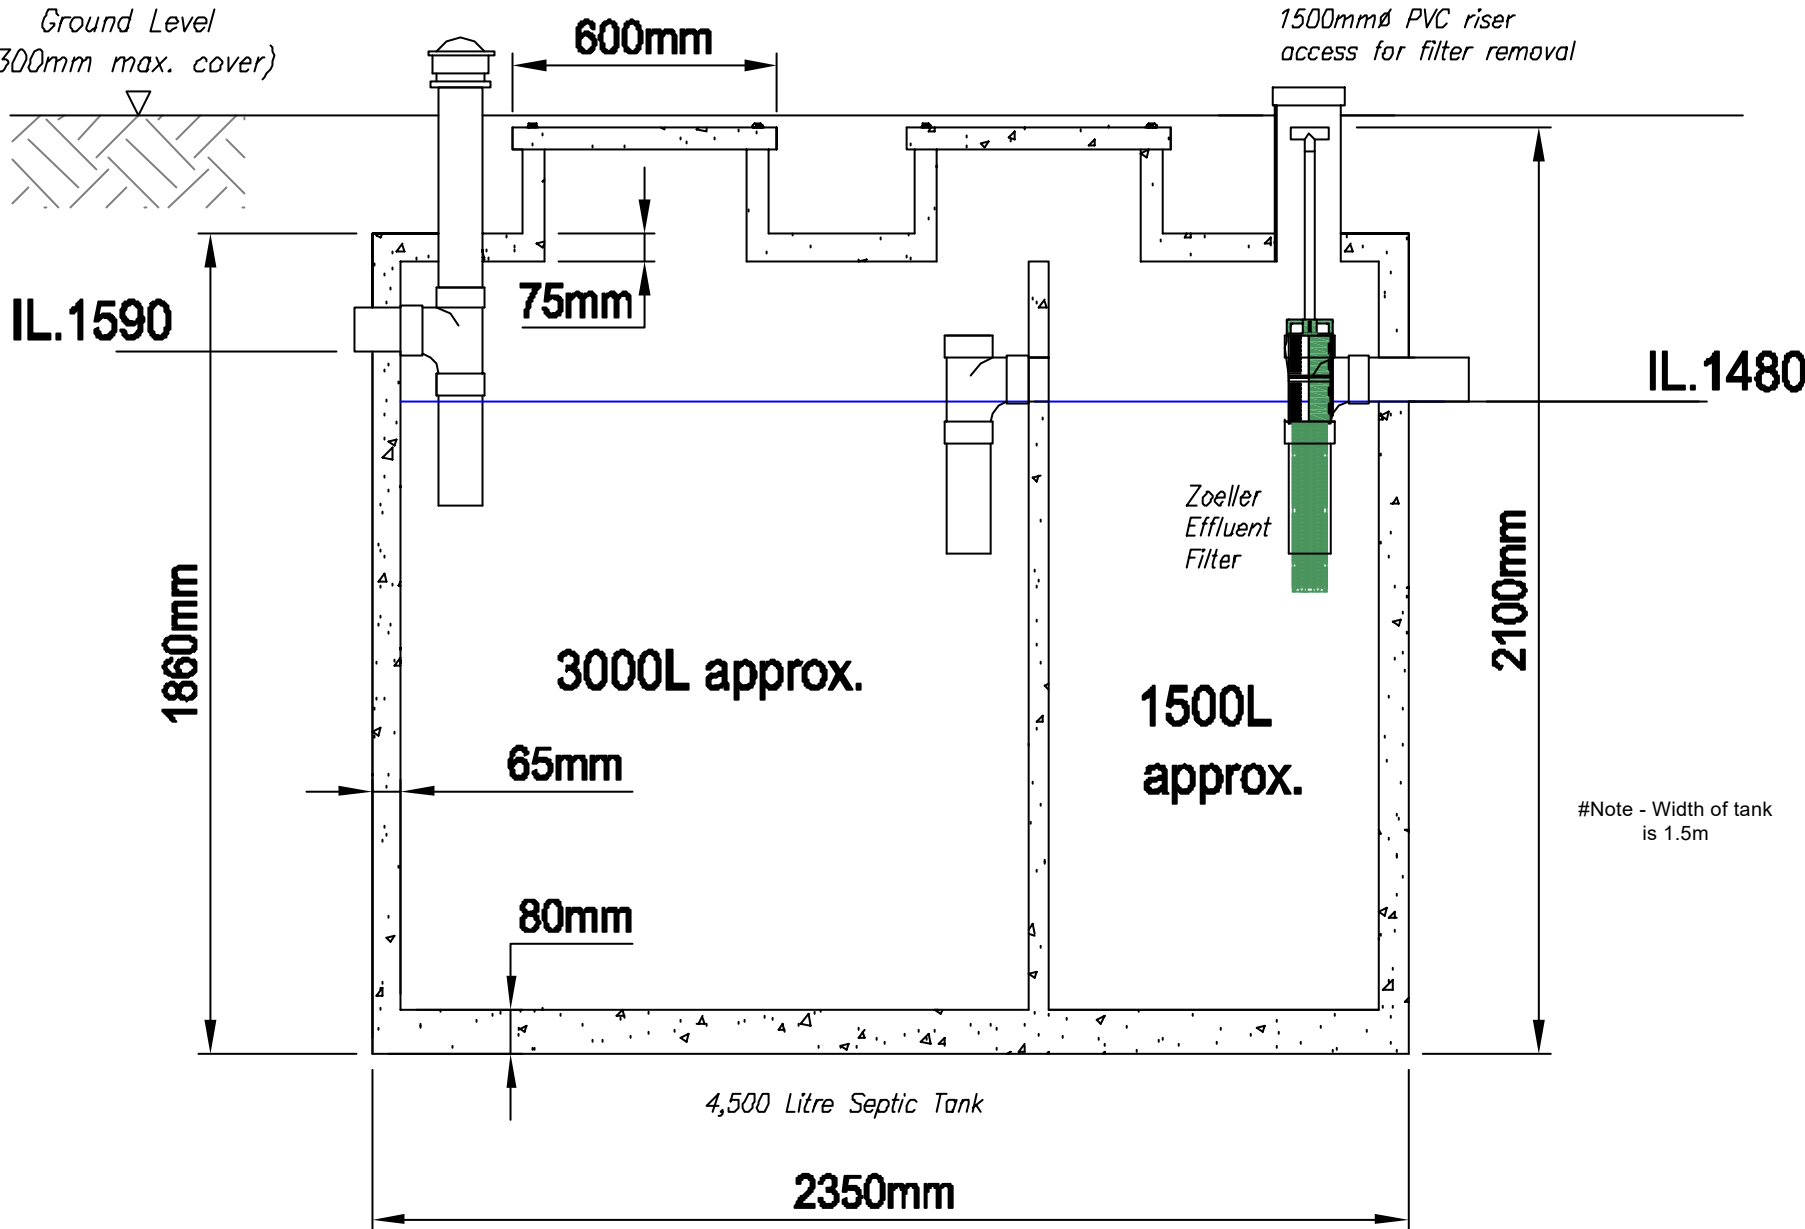

1500mm $\varnothing$  PVC riser  
access for filter removal

IL.1590

75mm

IL.1480

1860mm

3000L approx.

65mm

1500L  
approx.

2100mm


80mm

#Note - Width of tank  
is 1.5m

4,500 Litre Septic Tank

2350mm

Graphic Scale (mm)

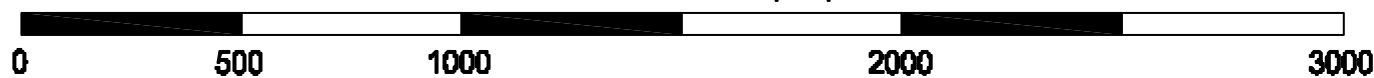

DO NOT SCALE  
CONTRACTOR MUST VERIFY  
ALL DIMENSIONS ON SITE  
BEFORE COMMENCING WORK



T: 0800 387 227  
M: 021 951 054  
F: 09 435 2432  
W: www.duracrete.co.nz

PROJECT:

SHEET:

Dual Chamber  
Septic Tank  
4,500L

SCALE: As indicated

REF: VTanx

DATE: 11-8-2012

DRAWN: GL

DRAWING #:

1 of 1

© COPYRIGHT  
THIS DESIGN AND DRAWING IS  
COPYRIGHT OF DURACRETE  
PRODUCTS LTD. IT MAY NOT BE  
COPIED OR REPRODUCED IN  
ANY FORMAT OR IN ANY MEDIUM  
WITHOUT THE WRITTEN  
AUTHORISATION FROM  
DURACRETE PRODUCTS LTD.