


Duracrete 25,000ltr Above Ground or Partially Buried Standard Water Tank Illustration. Recommended Dual Tank Set Up

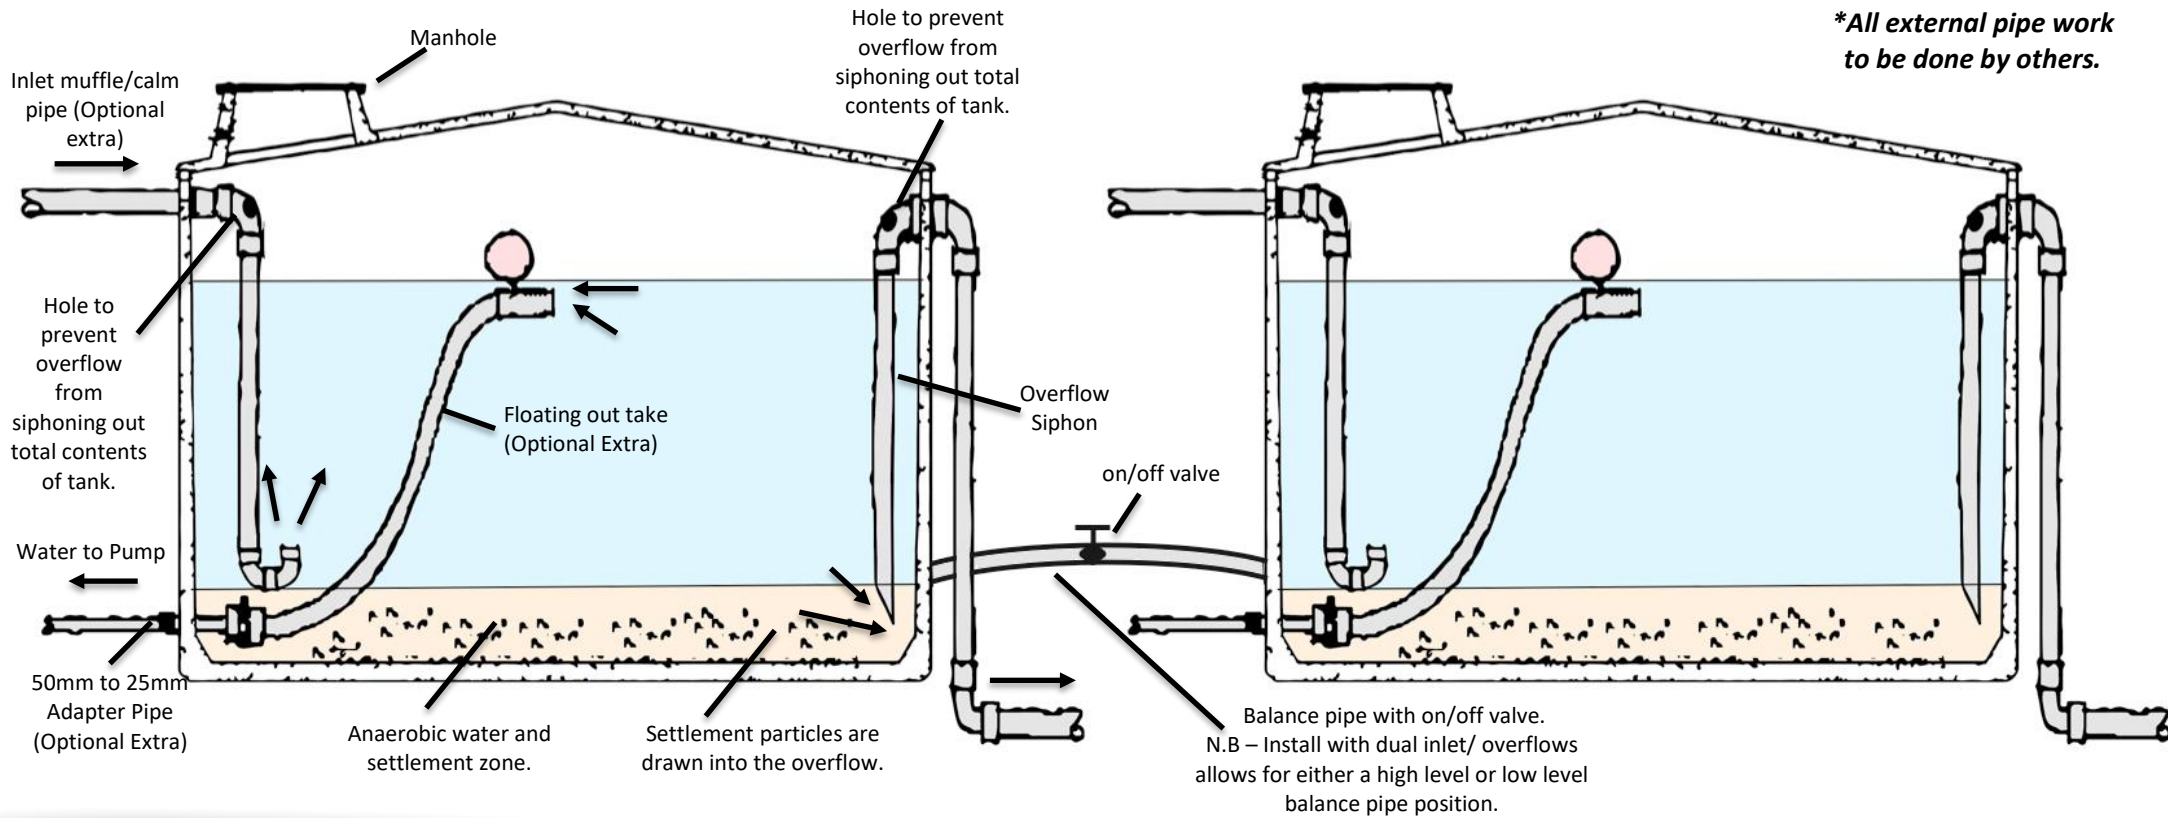

PLEASE NOTE: THE ABOVE DIAGRAM HAS BEEN DESIGNED AS A REFERENCE ONLY. ITEMS SUCH AS THE INLET MUFFLE PIPE, FLOATING OUTAKE AND THE ADAPTER PIPE DO NOT COME STANDARD WITH THE TANK; THEY ARE ADDITIONAL EXTRAS. THIS REFERENCE WAS DESIGNED TO PORTRAY THE RECOMMENDATIONS SET OUT BY BRANZ. THIS ILLUSTRATION IS NOT ACTUAL SIZE OR DIMENSIONS.

All dimensions are nominal & subject to manufacturing tolerances.



Concrete Manufacturers

1852 Alexandra Street, Te Awamutu 3800 PHONE: 07 871 5209 • FAX: 07 871 5249
EMAIL: admin@bowersconcrete.co.nz