




## Duracrete 25,000ltr Under Ground Fully Buried Water Tank Illustration. Recommended Dual Tank Set Up

*\*All external pipe work to be done by others.*

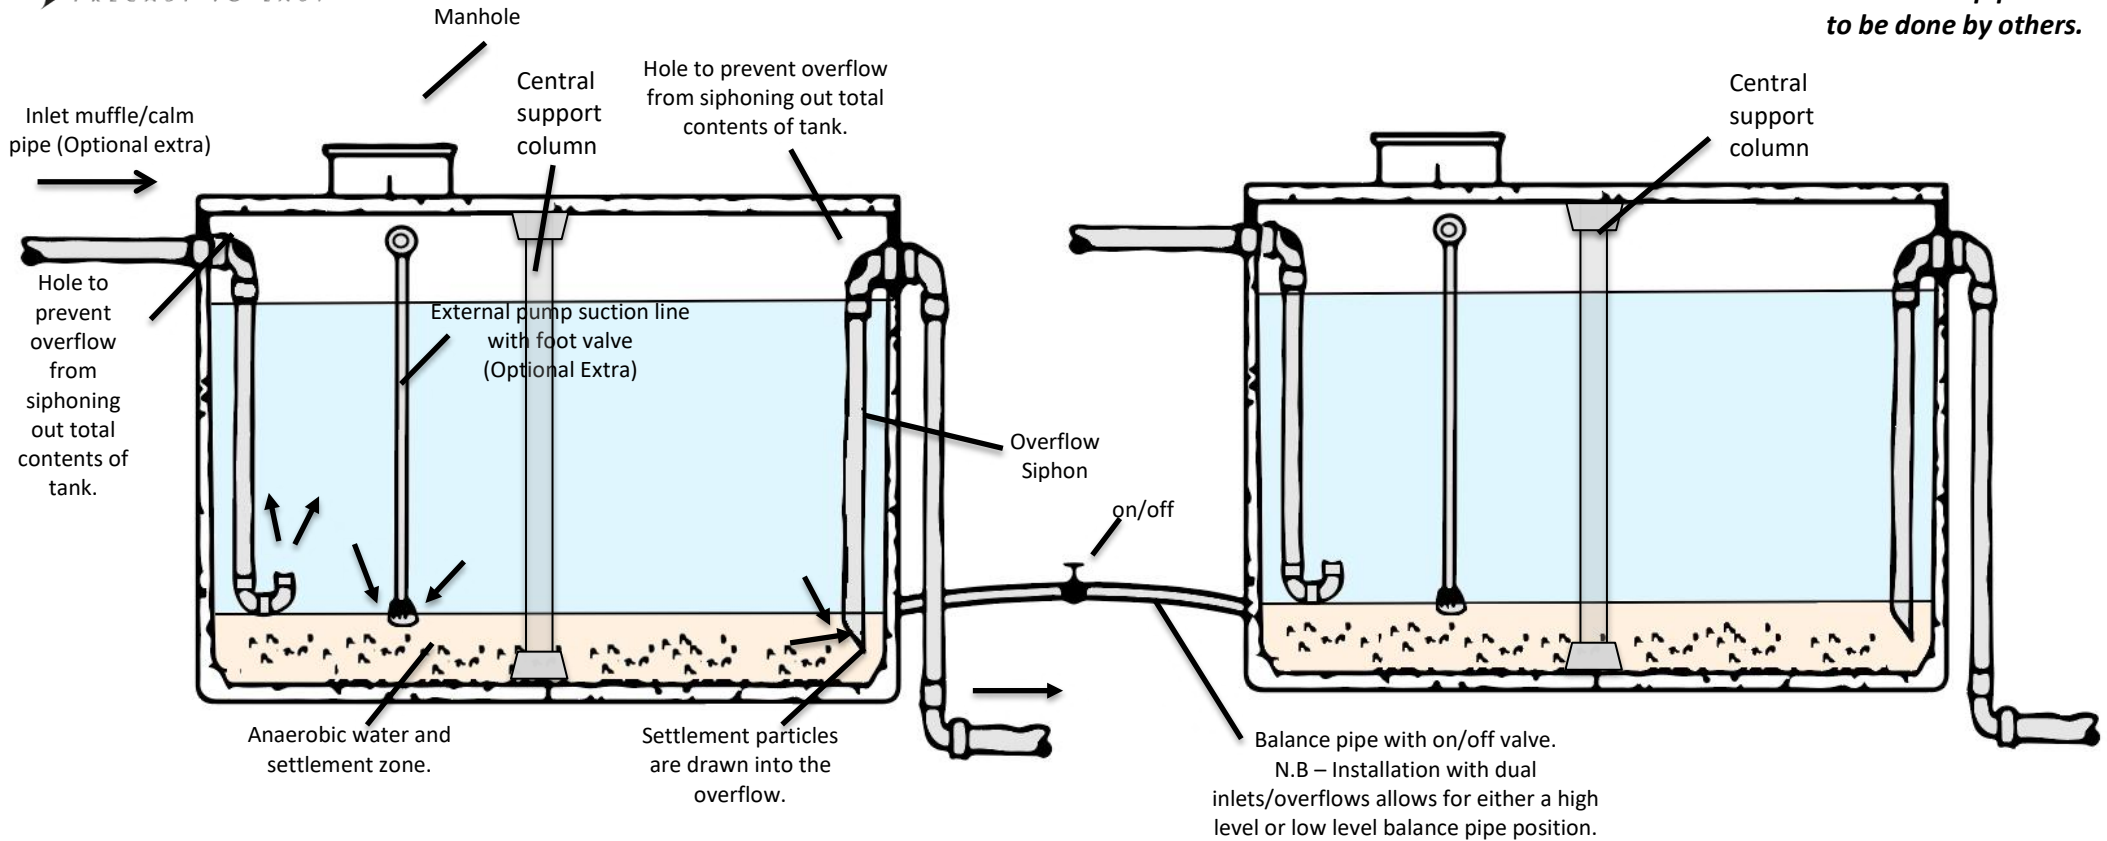

PLEASE NOTE: THE ABOVE DIAGRAM HAS BEEN DESIGNED AS A REFERENCE ONLY. ITEMS SUCH AS THE INLET MUFFLE PIPE, FLOATING OUTAKE AND THE ADAPTER PIPE DO NOT COME STANDARD WITH THE TANK; THEY ARE ADDITIONAL EXTRAS. THIS REFERENCE WAS DESIGNED TO PORTRAY THE RECOMMENDATIONS SET OUT BY BRANZ. THIS ILLUSTRATION IS NOT ACTUAL SIZE OR DIMENSIONS.

All dimensions are nominal & subject to manufacturing tolerances.