


**Duracrete 25,000ltr Under Ground Fully Buried Water Tank Illustration.**

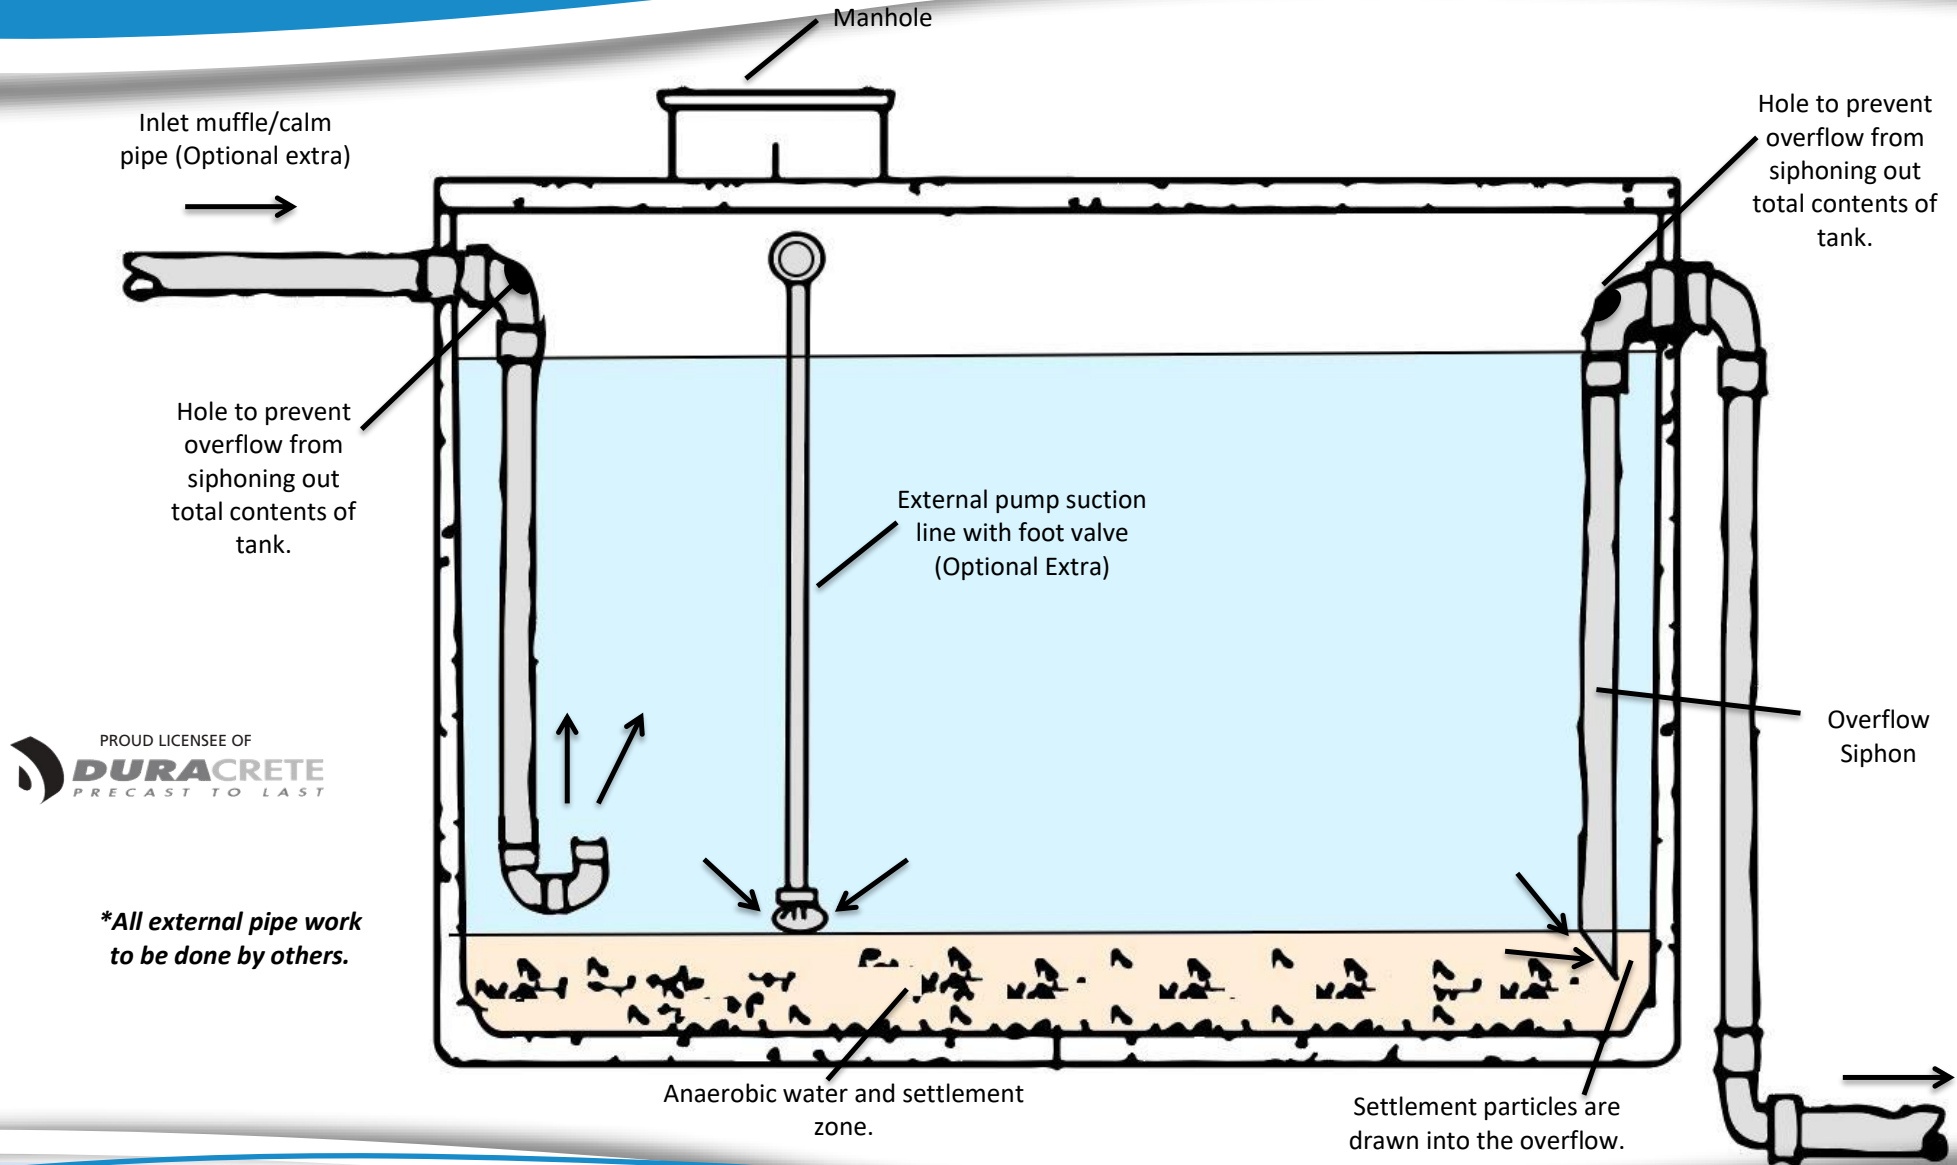

PLEASE NOTE: THE ABOVE DIAGRAM HAS BEEN DESIGNED AS A REFERENCE ONLY. ITEMS SUCH AS THE INLET MUFFLE PIPE, FLOATING OUTAKE AND THE ADAPTER PIPE DO NOT COME STANDARD WITH THE TANK; THEY ARE ADDITIONAL EXTRAS. THIS REFERENCE WAS DESIGNED TO PORTRAY THE RECOMMENDATIONS SET OUT BY BRANZ. THIS ILLUSTRATION IS NOT ACTUAL SIZE OR DIMENSIONS.