


Bowers Concrete:
Potable water tanks.
Large base 3740mm Diameter
range, 15,000, 18,000 &
25,000L.
Overflow Siphon fitted as
standard.
Inlet Muffle Calm pipe is an
optional extra.

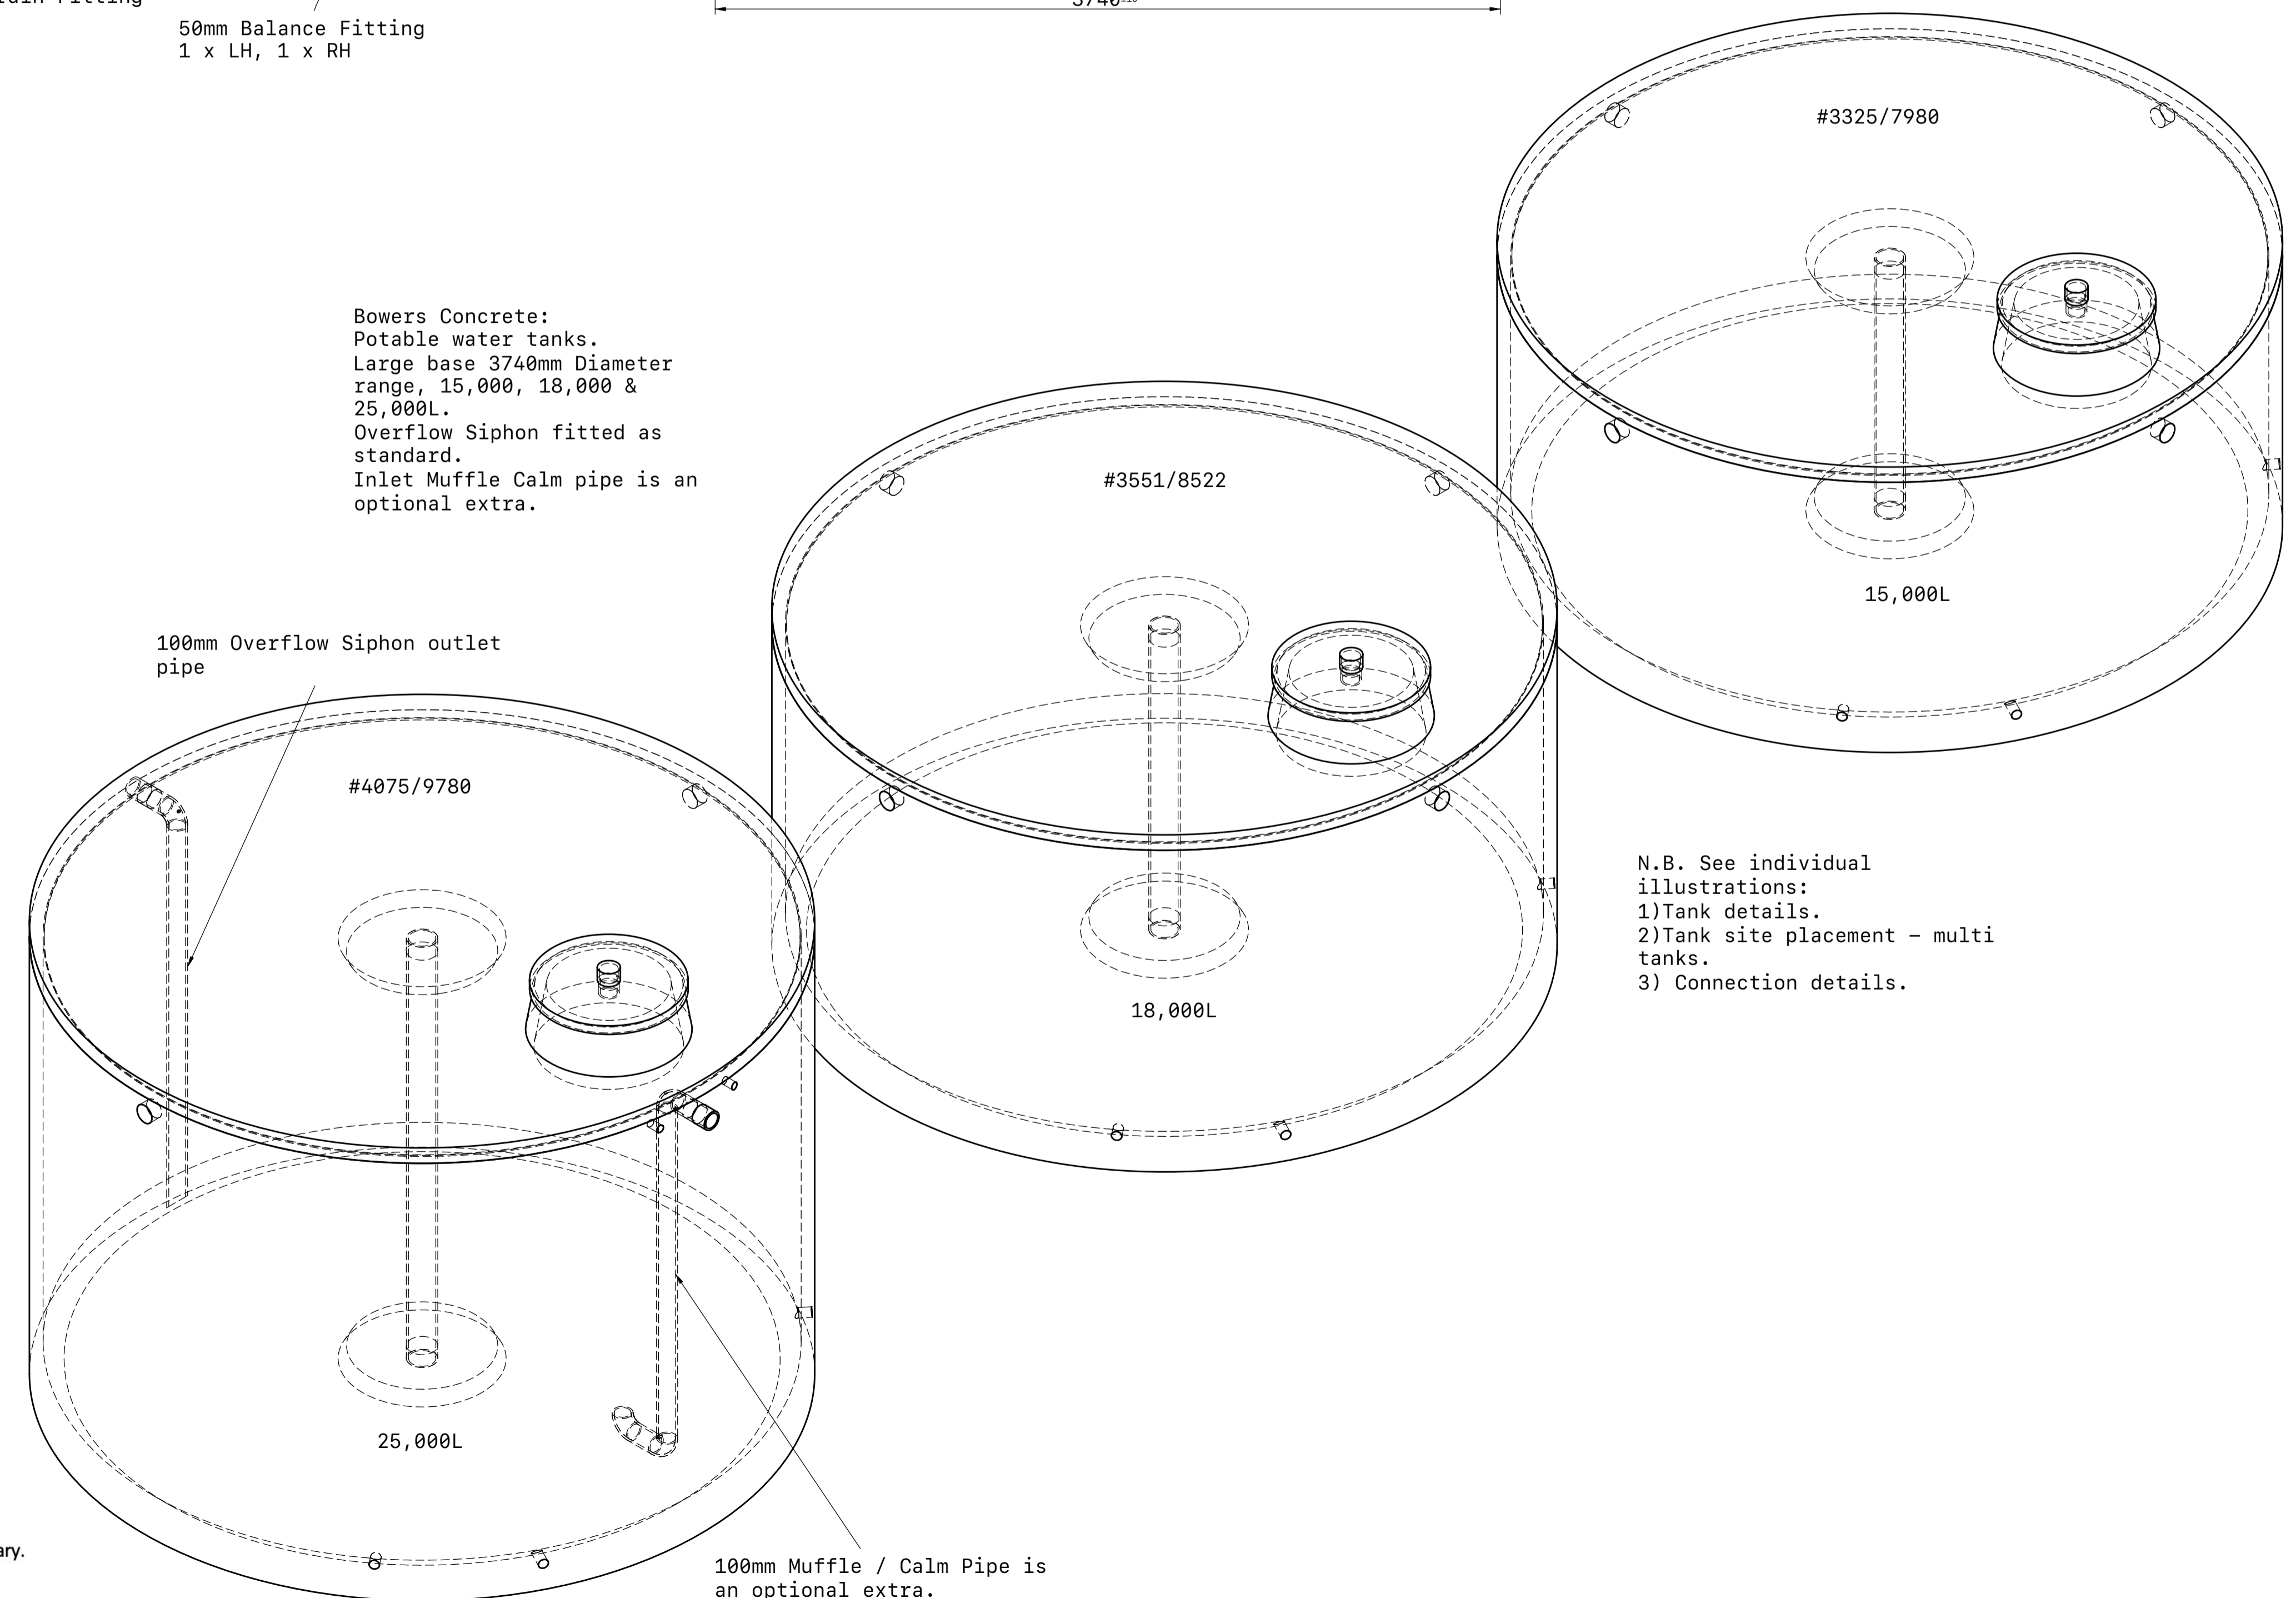

N.B. See individual illustrations:
1) Tank details.
2) Tank site placement - multi tanks.
3) Connection details.

Bowers & Son Ltd - Technical illustration.

- Dimensions, tolerances and weights are nominal and may vary.
- All details are subject to change without prior notice.
- This illustration is for reference only, do not scale.

TITLE WT's FR UG 15,18,25kL		
LAST UPDATED 05/17/23	UNITS mm	SHEET 1 / 1
FIRST ANGLE PROJECTION	SCALE 1:20	SIZE A1