


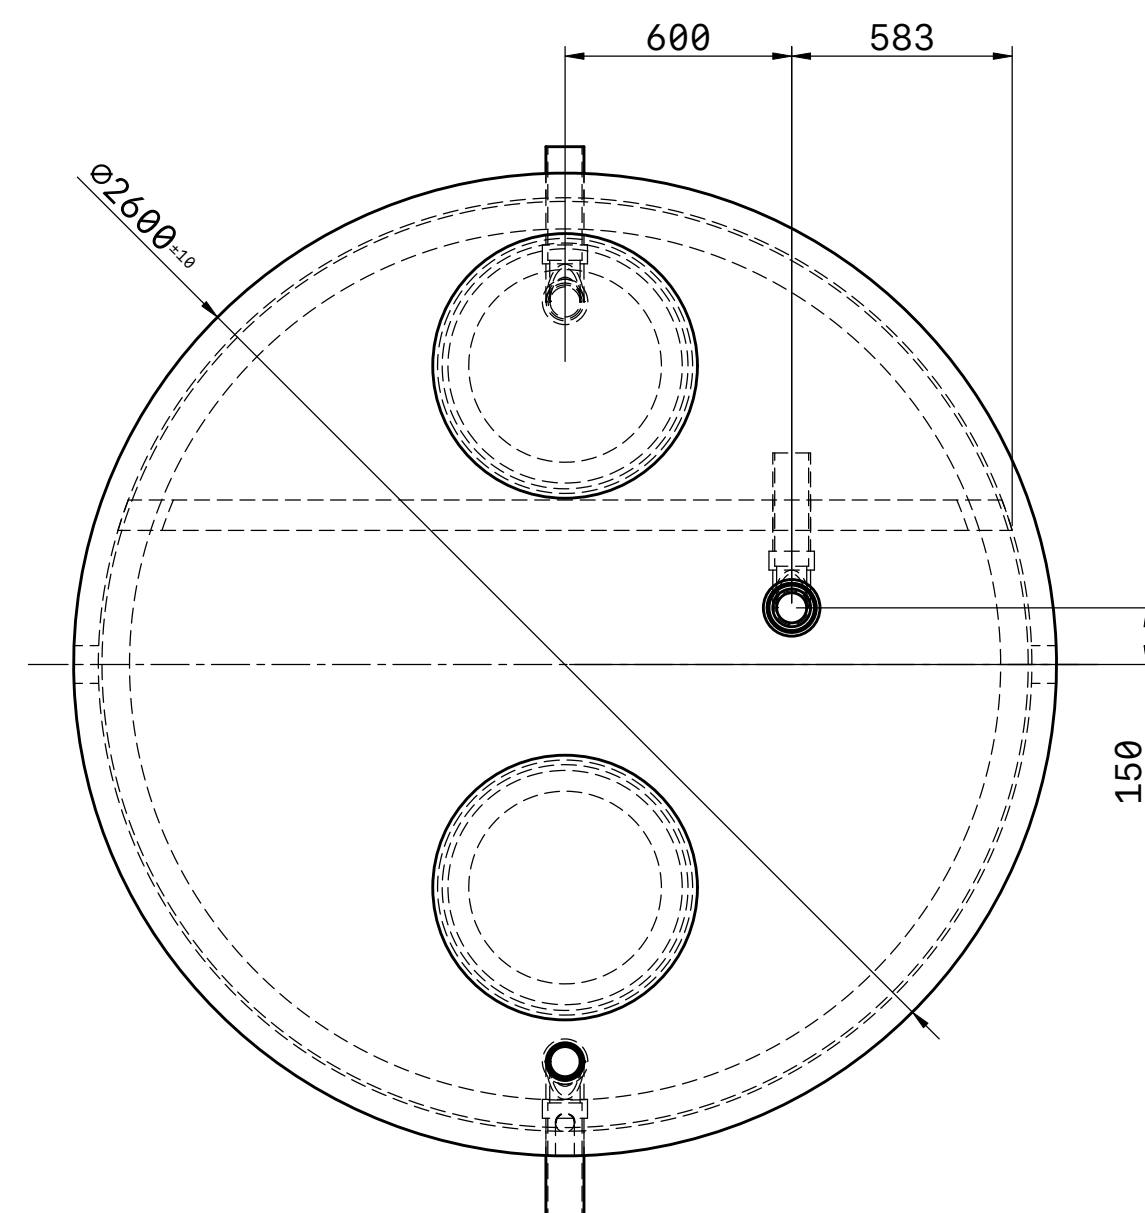
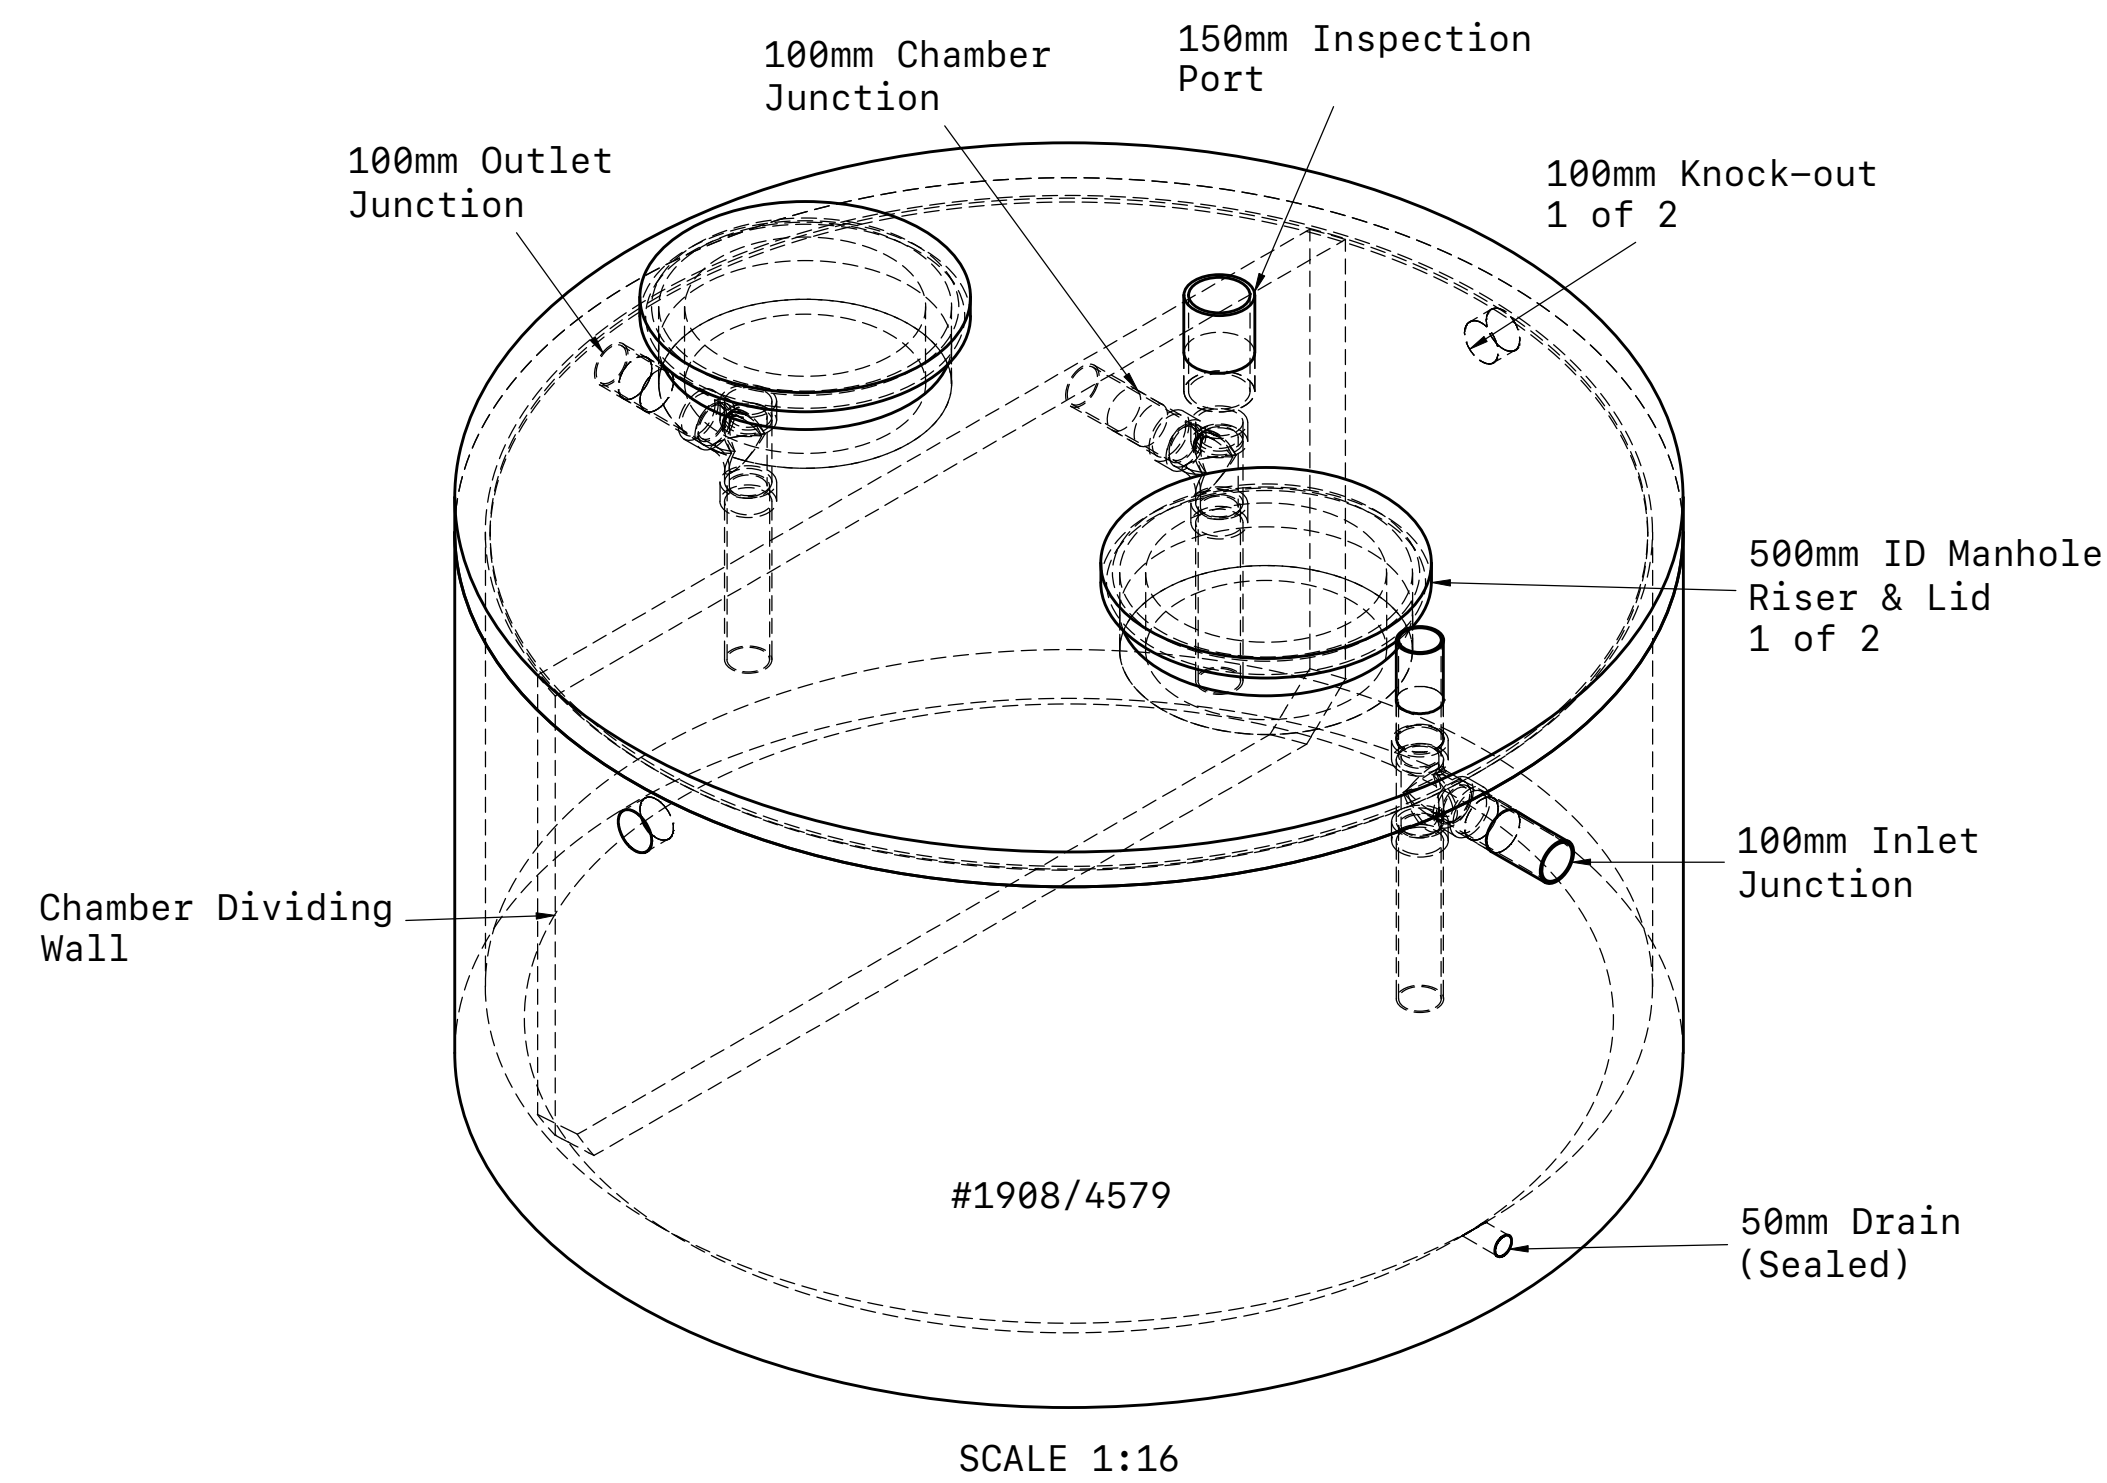
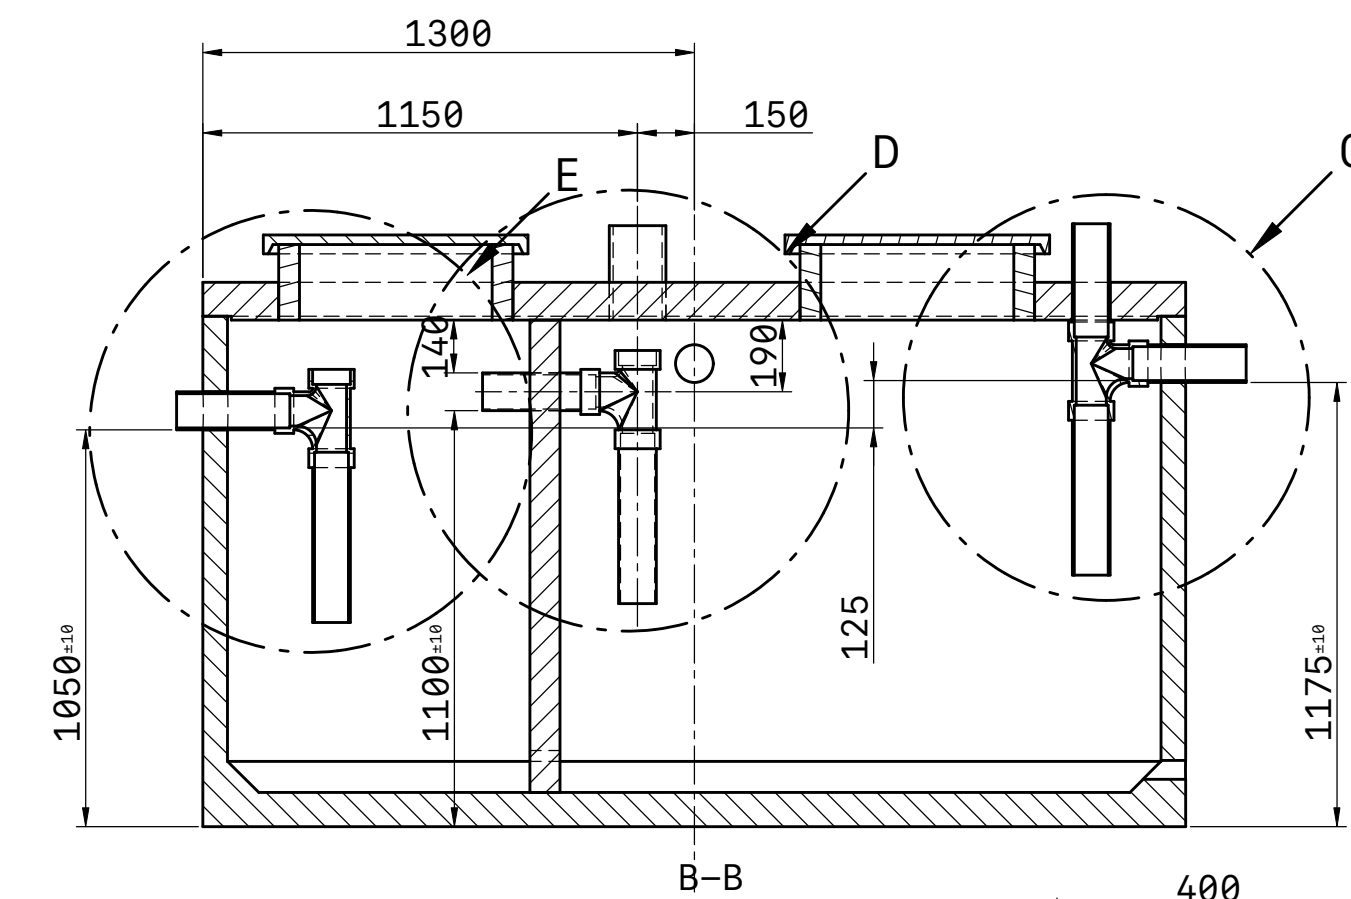
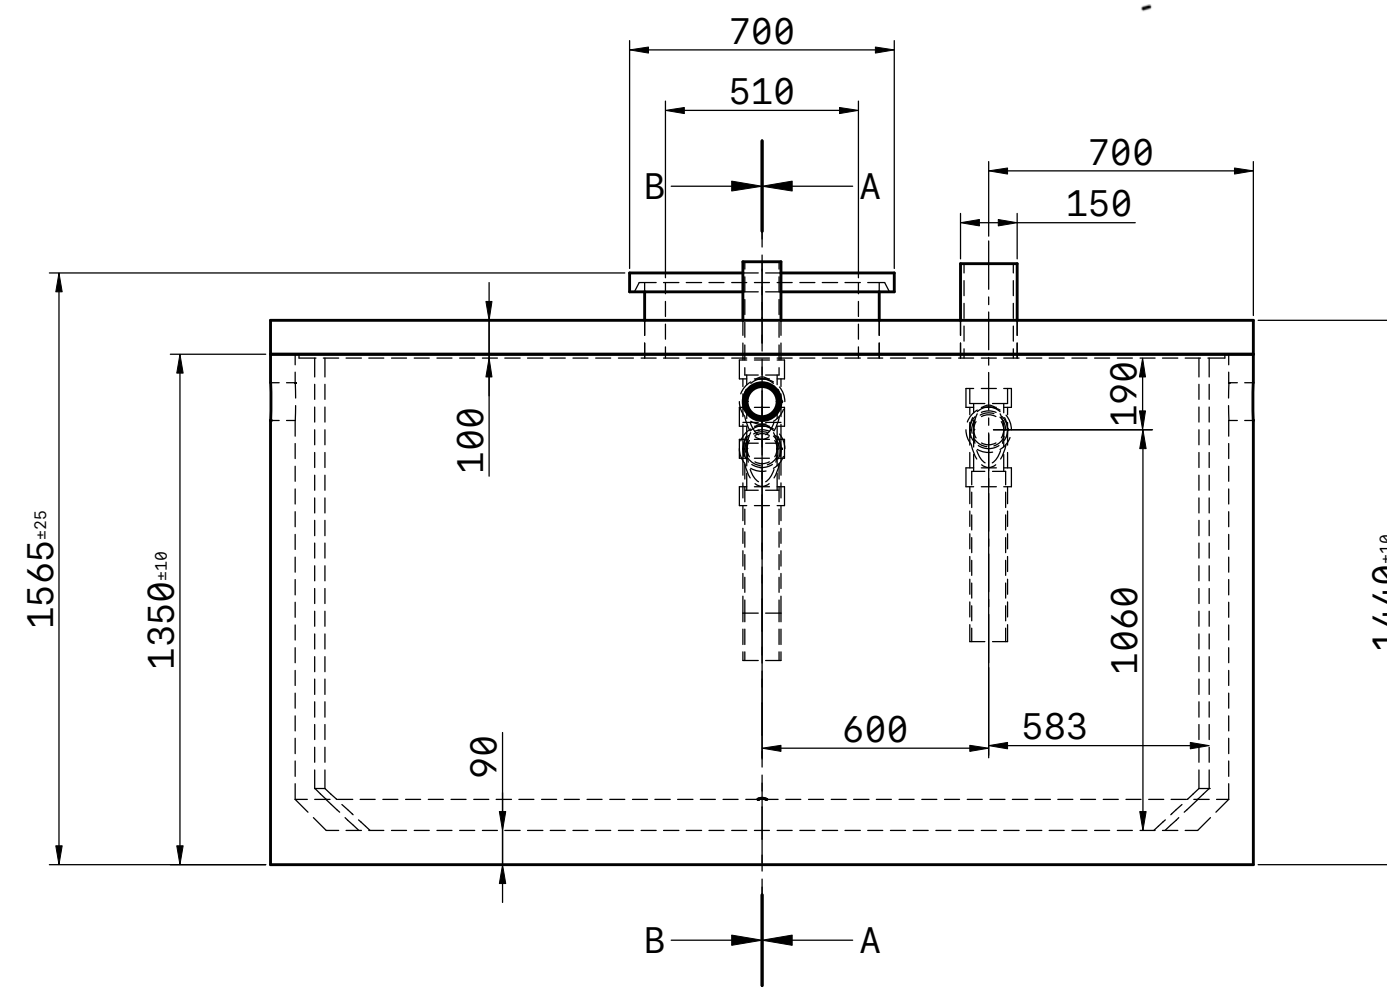
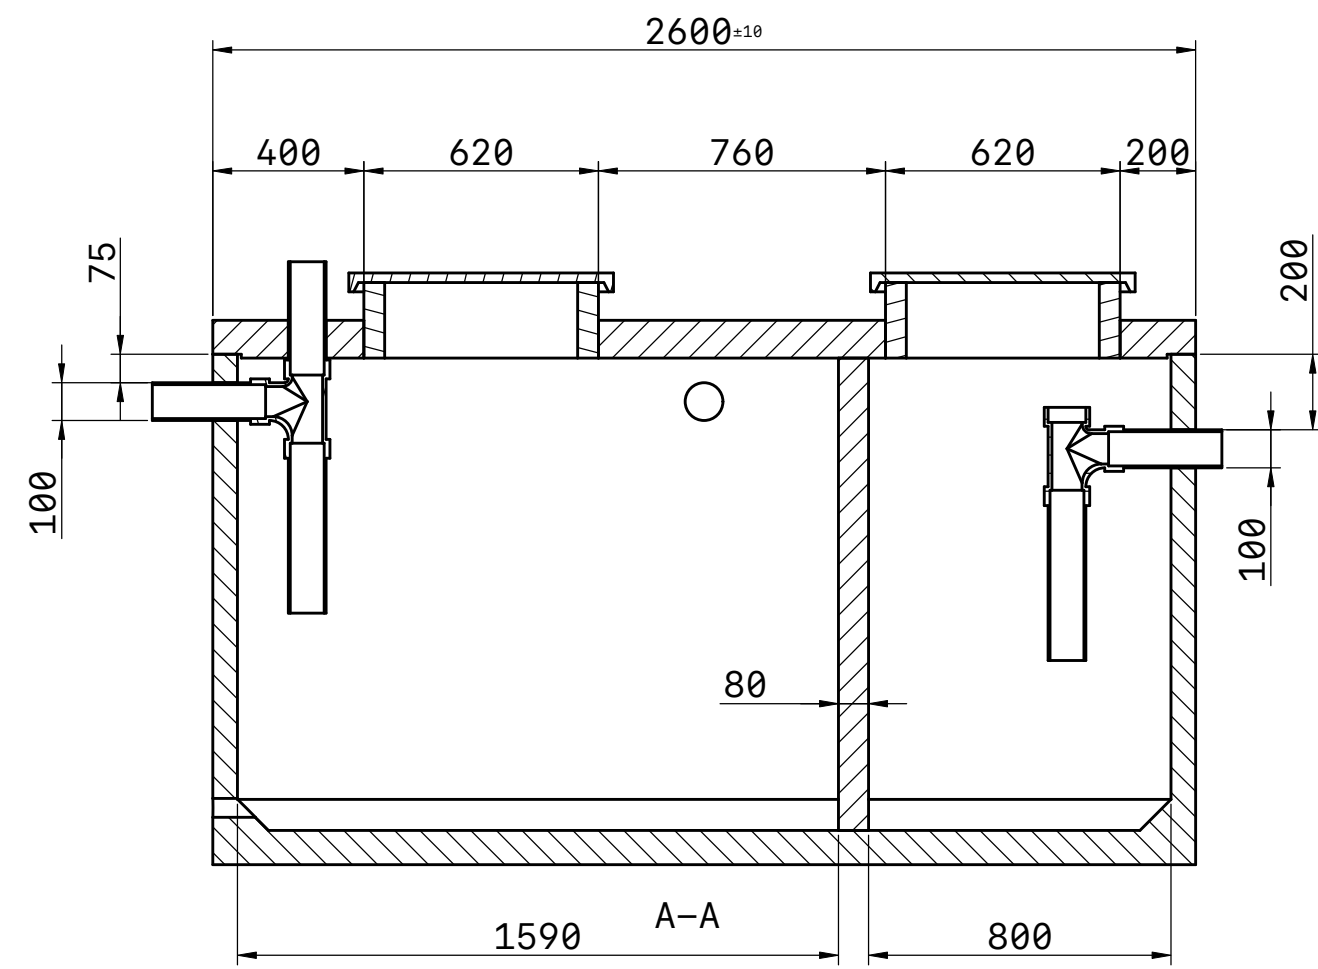


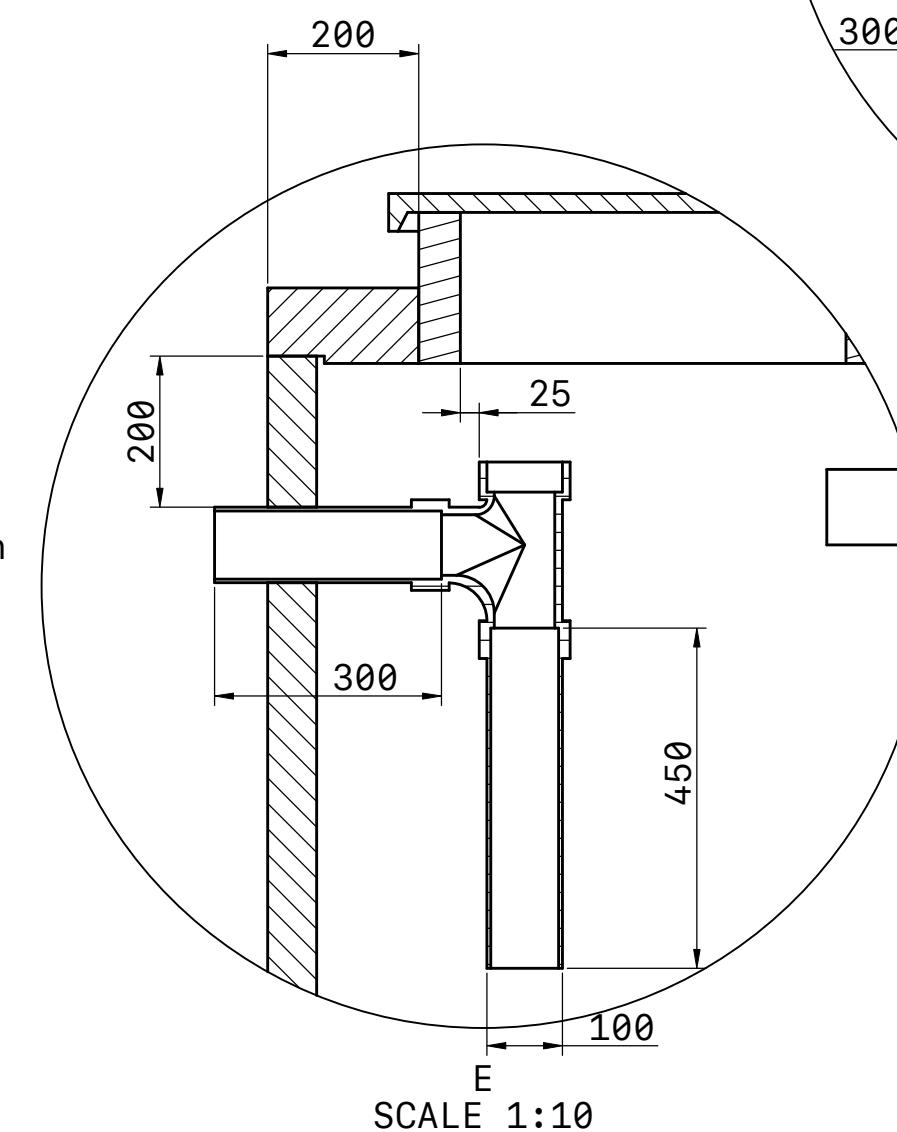

Outlet Junction

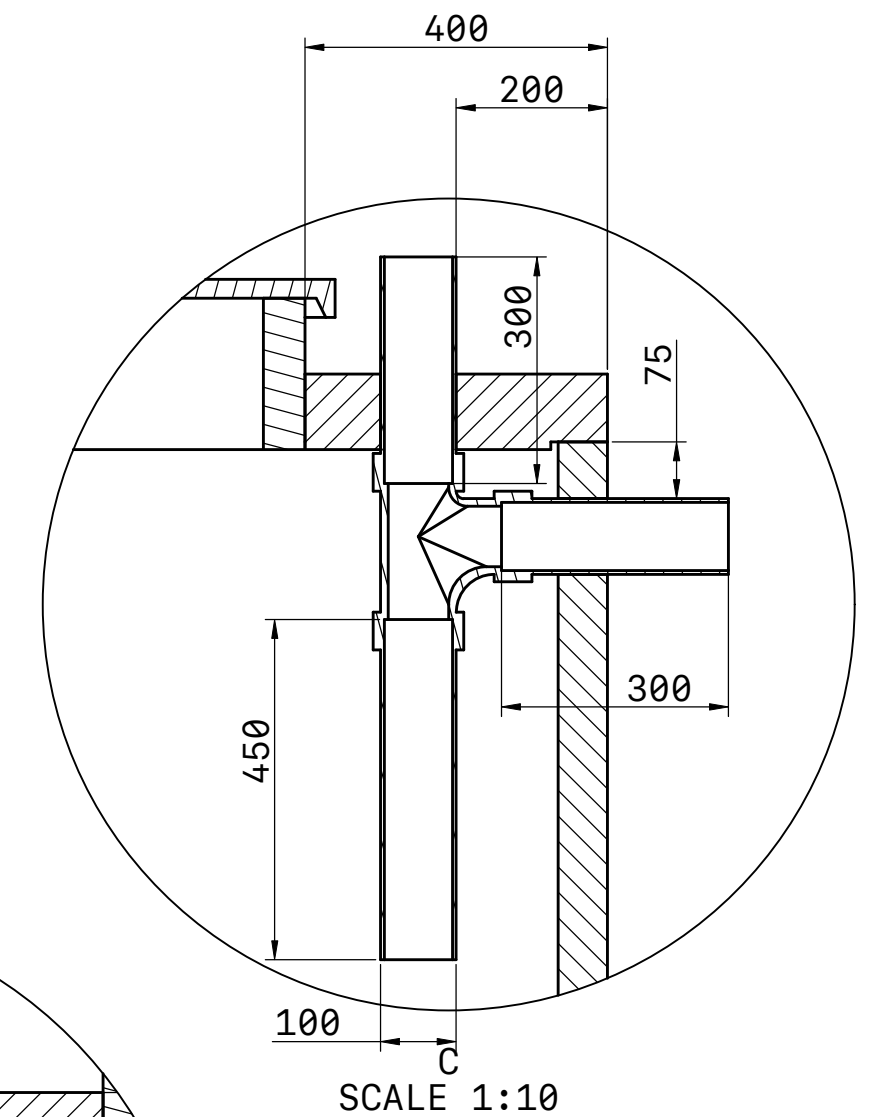

Chamber Junction

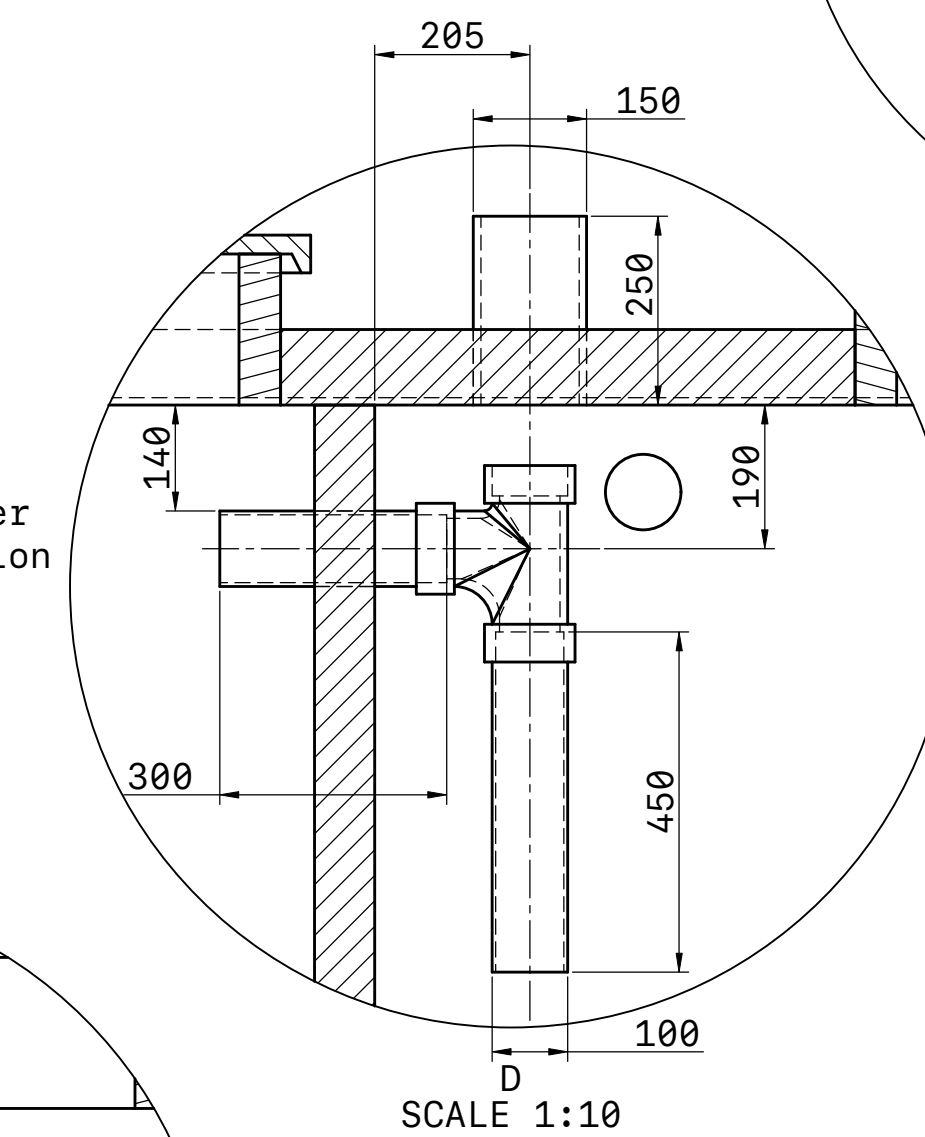

Inlet Junction

Notes:

- 1) Format Update
- 2) IL Reset
- 3) Core Drill Inlet/Outlet

May 2025

Bowers & Son Ltd - Technical illustration.
• Dimensions, tolerances and weights are nominal and may vary.
• All details are subject to change without prior notice.
• This illustration is for reference only, do not scale.



REVISION	NAME	DATE	Septic Tank DC 5000L		
			TITLE		
			ST DC 5000L (6000) V1		
			UNITS	PROJ. AND.	SIZE
			mm	☑	A1
			SCALE	LAST UPDATED	SHEET
			1:20	05/14/25	1/1