
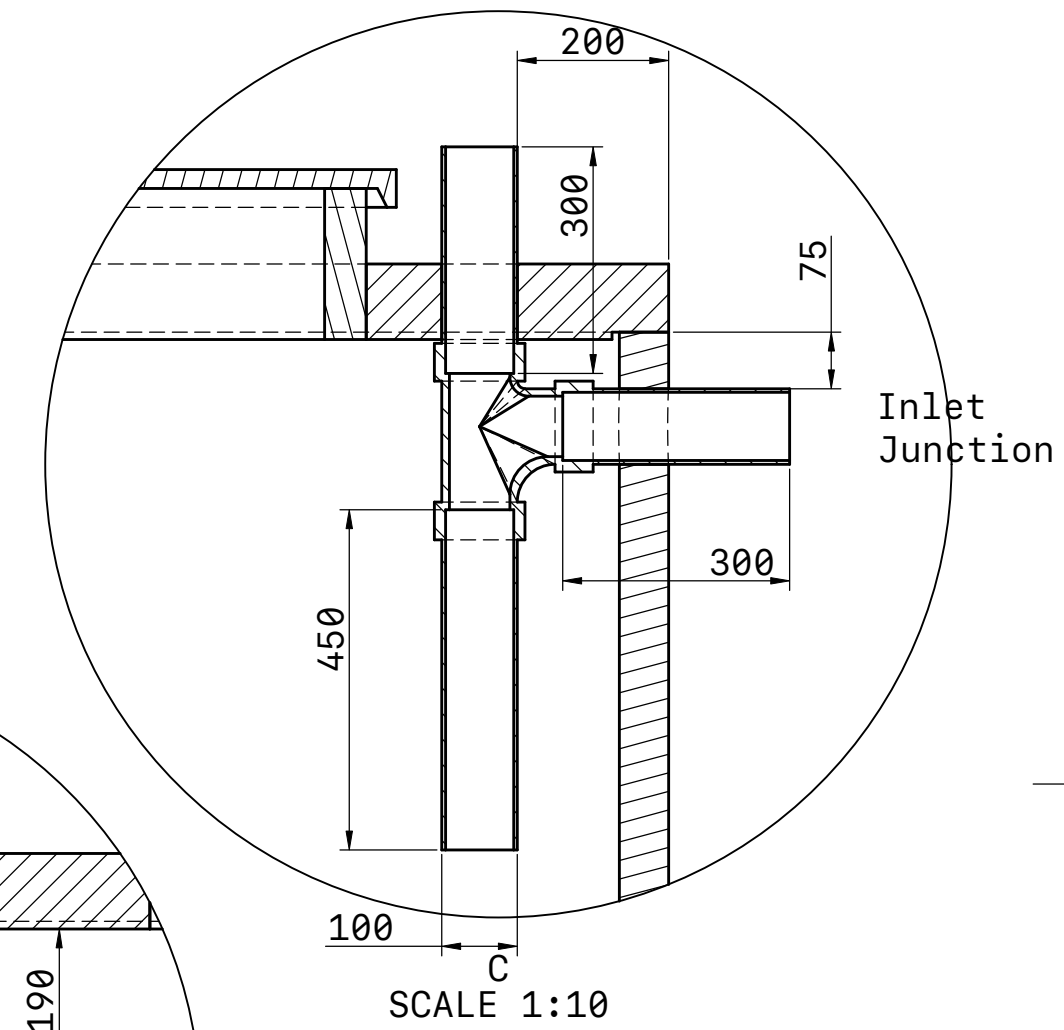
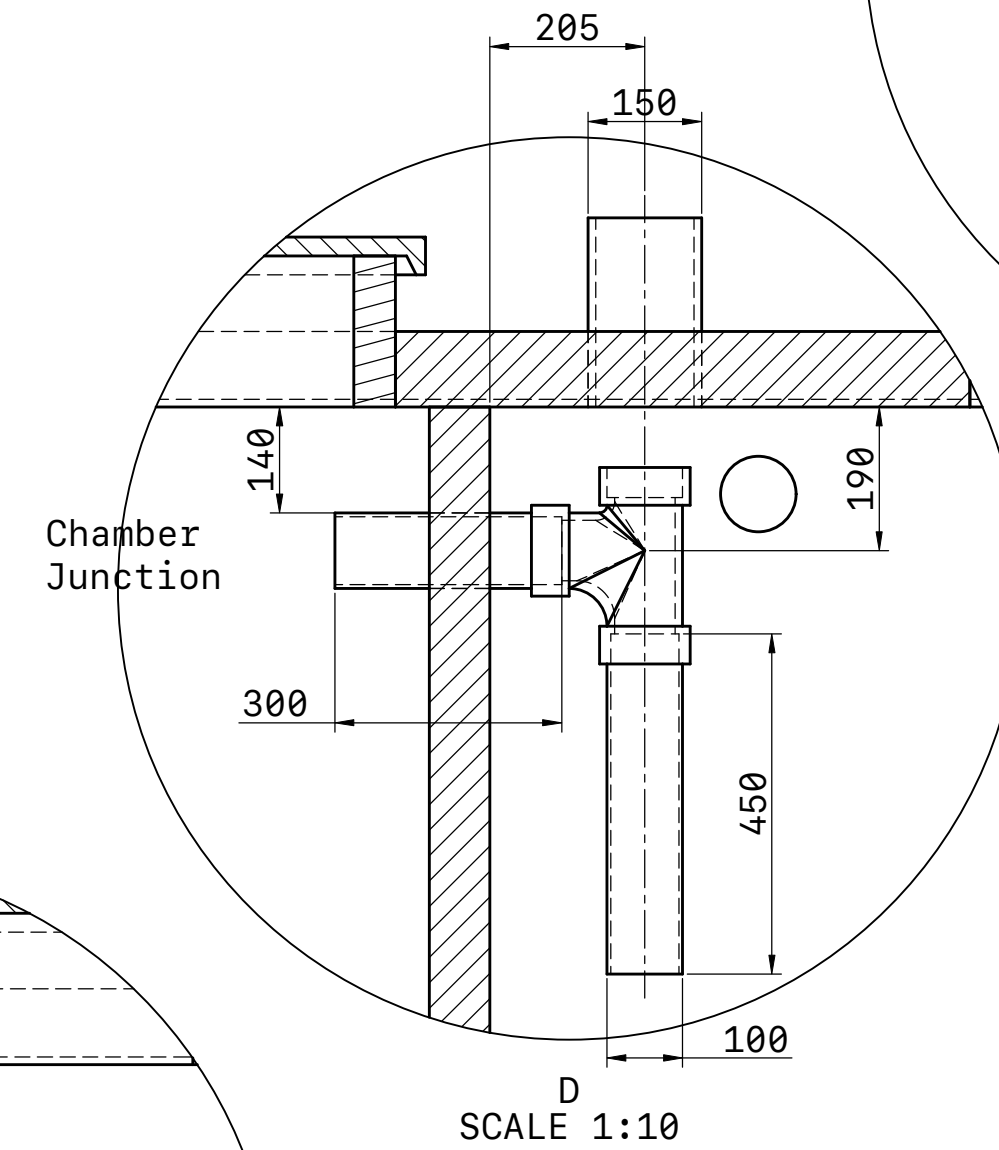
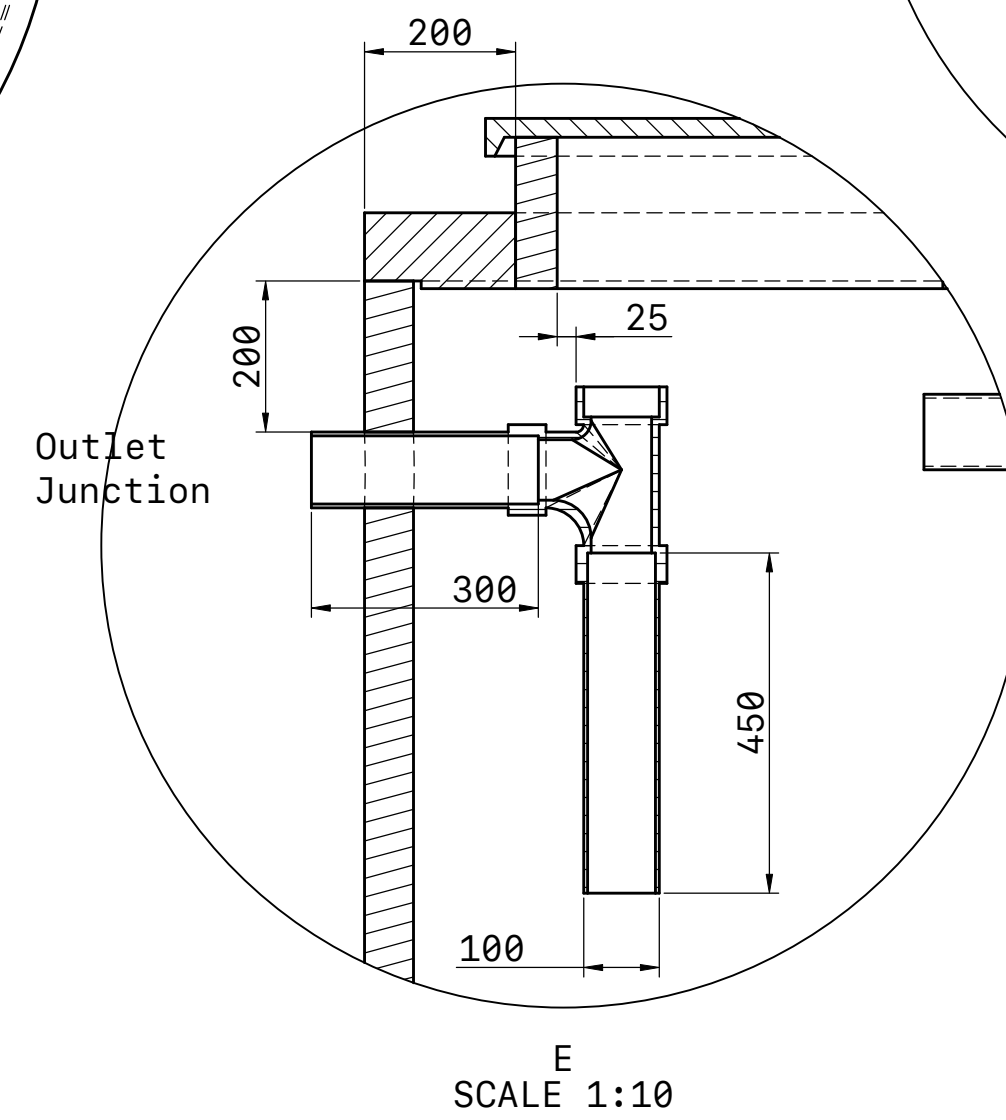
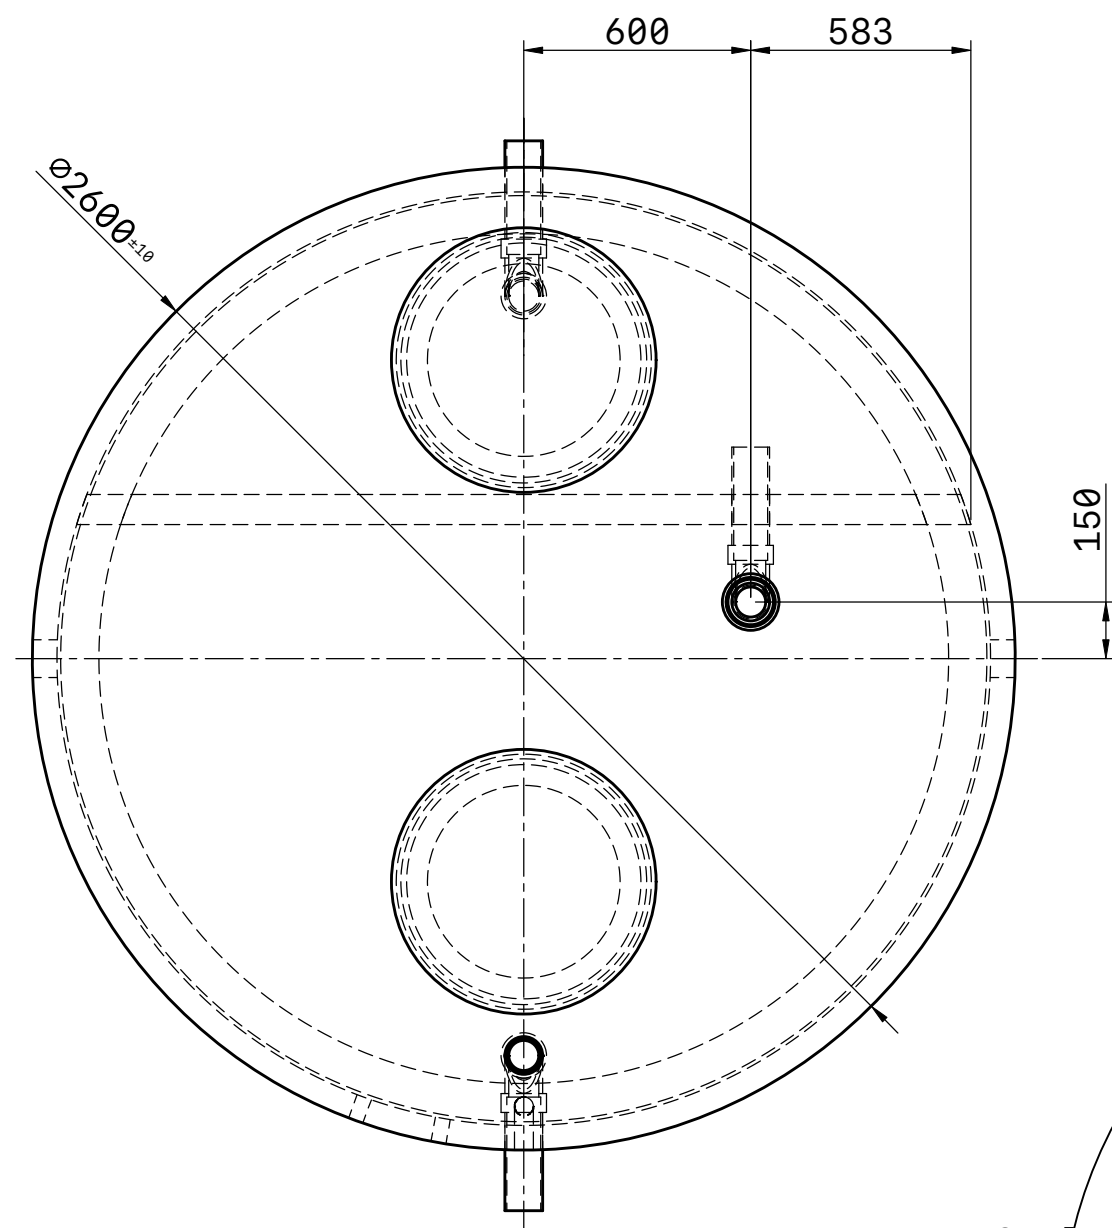
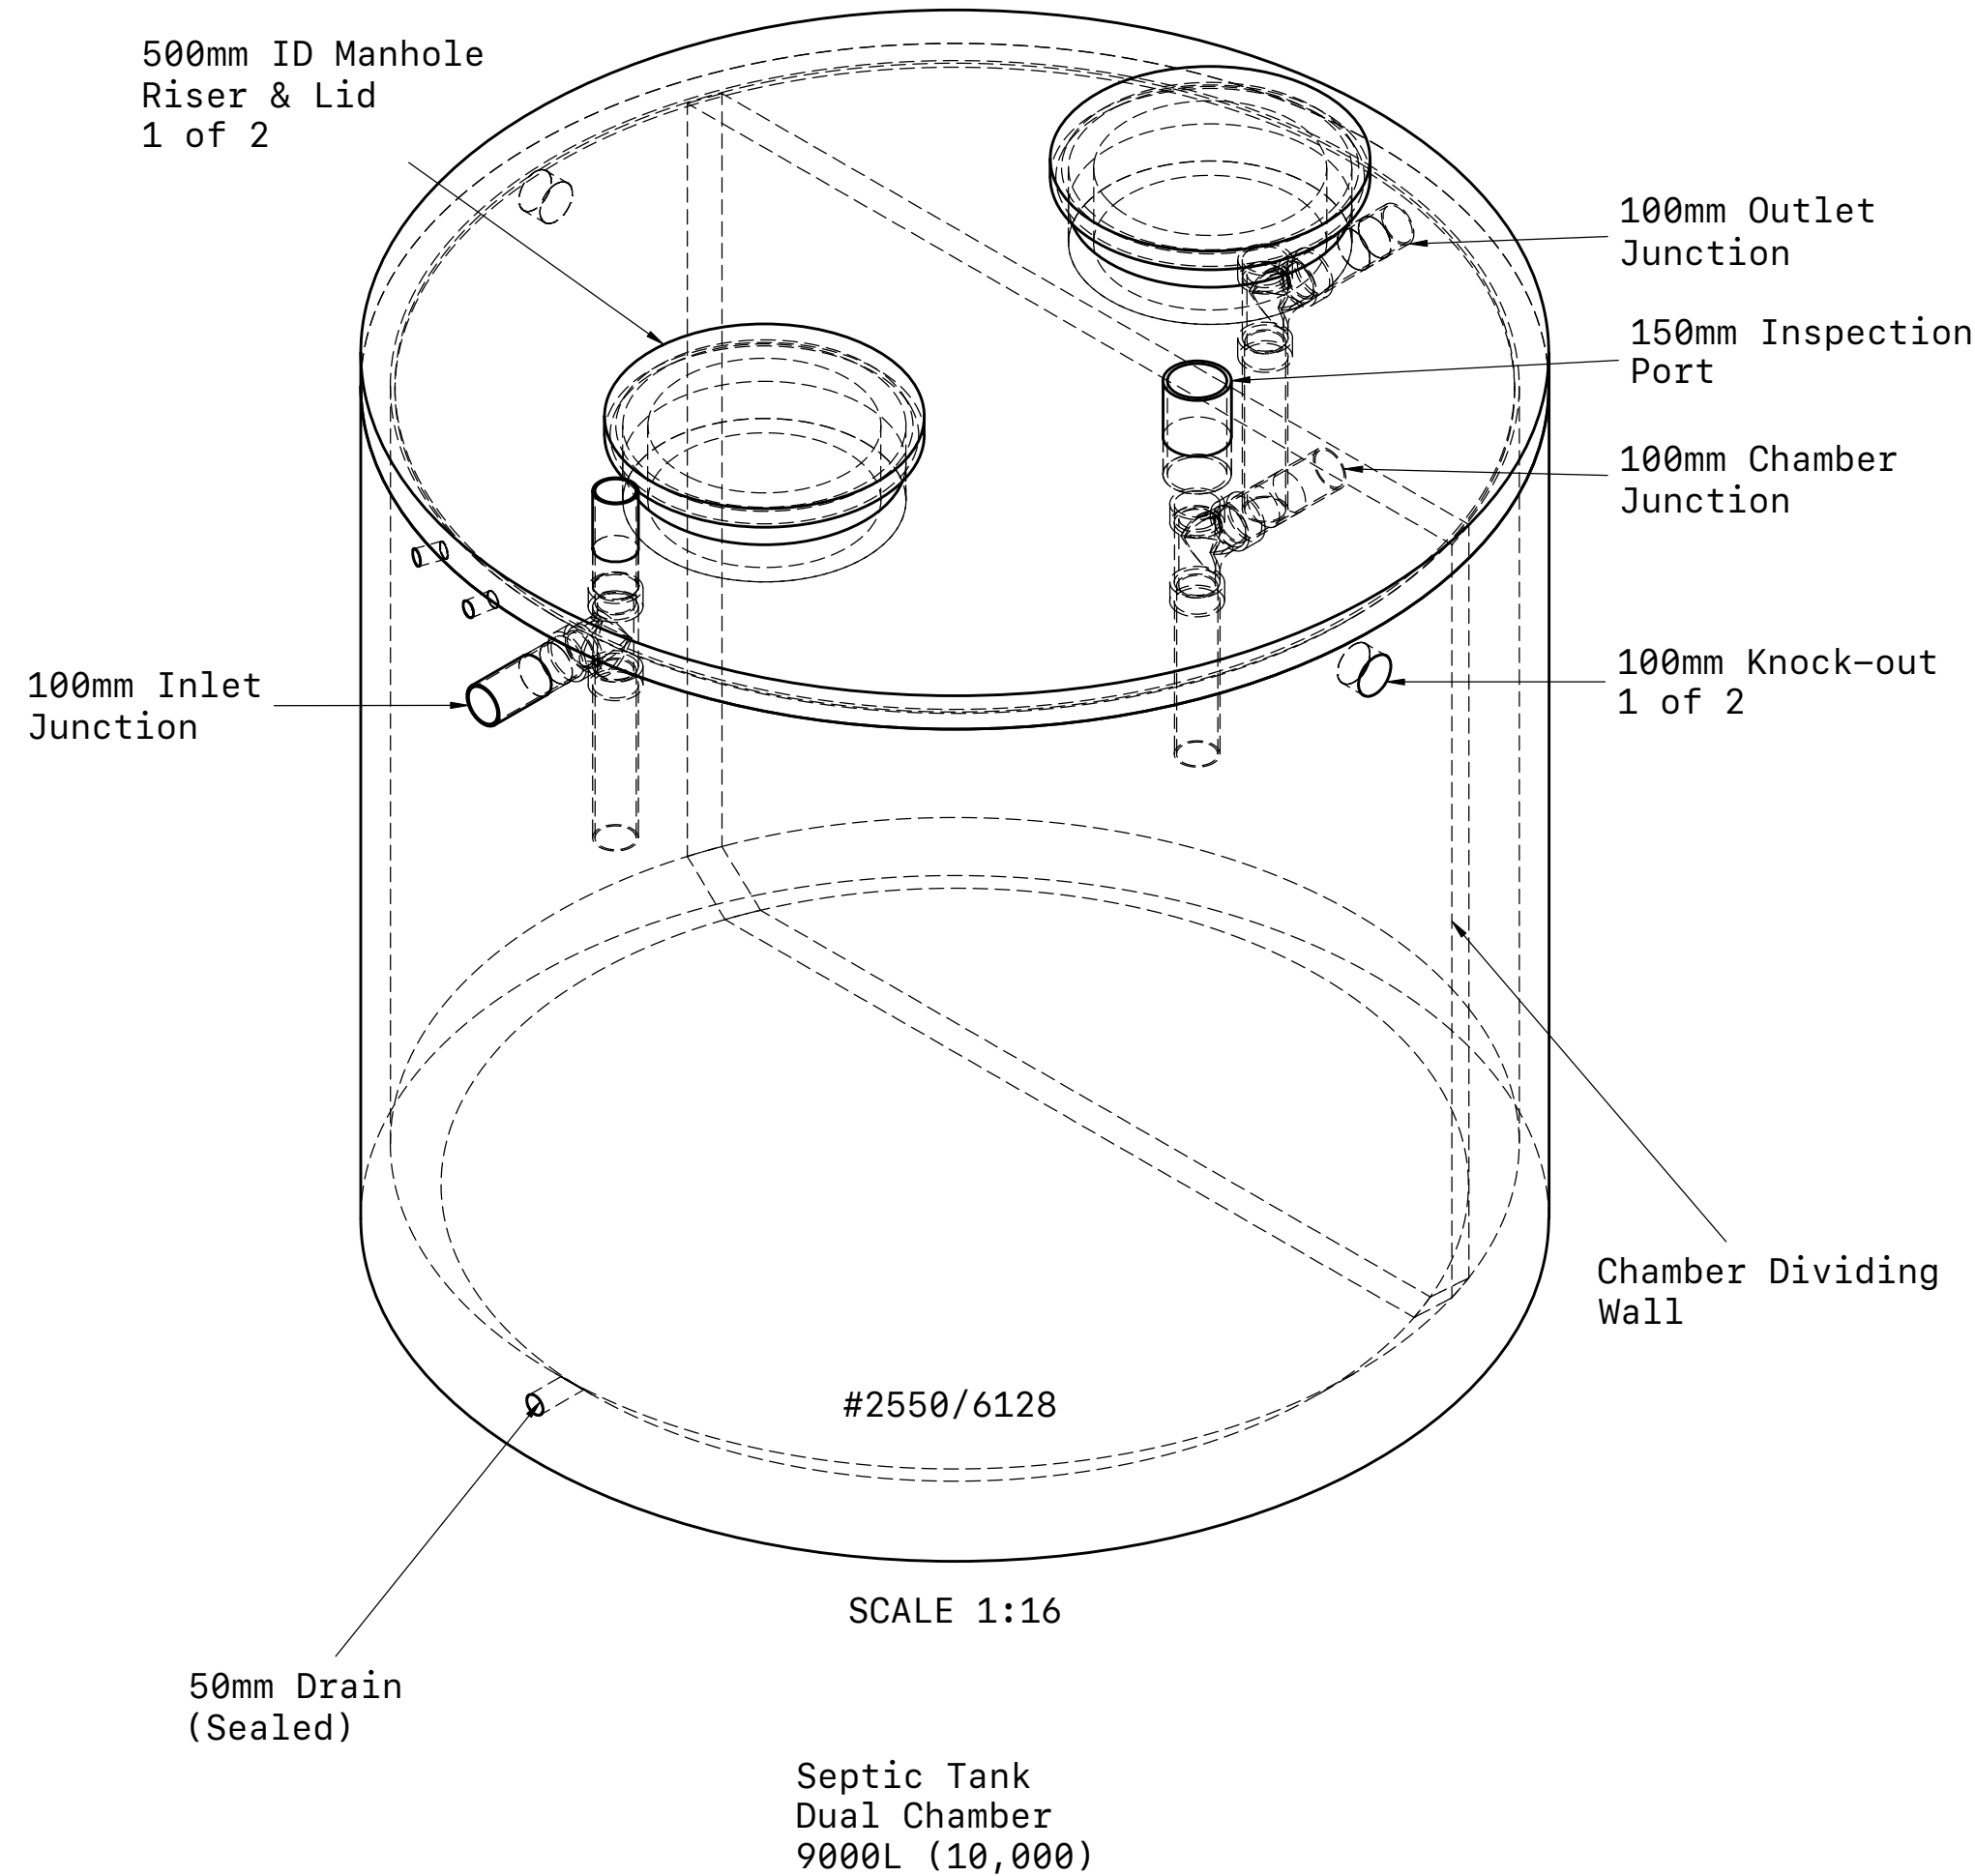
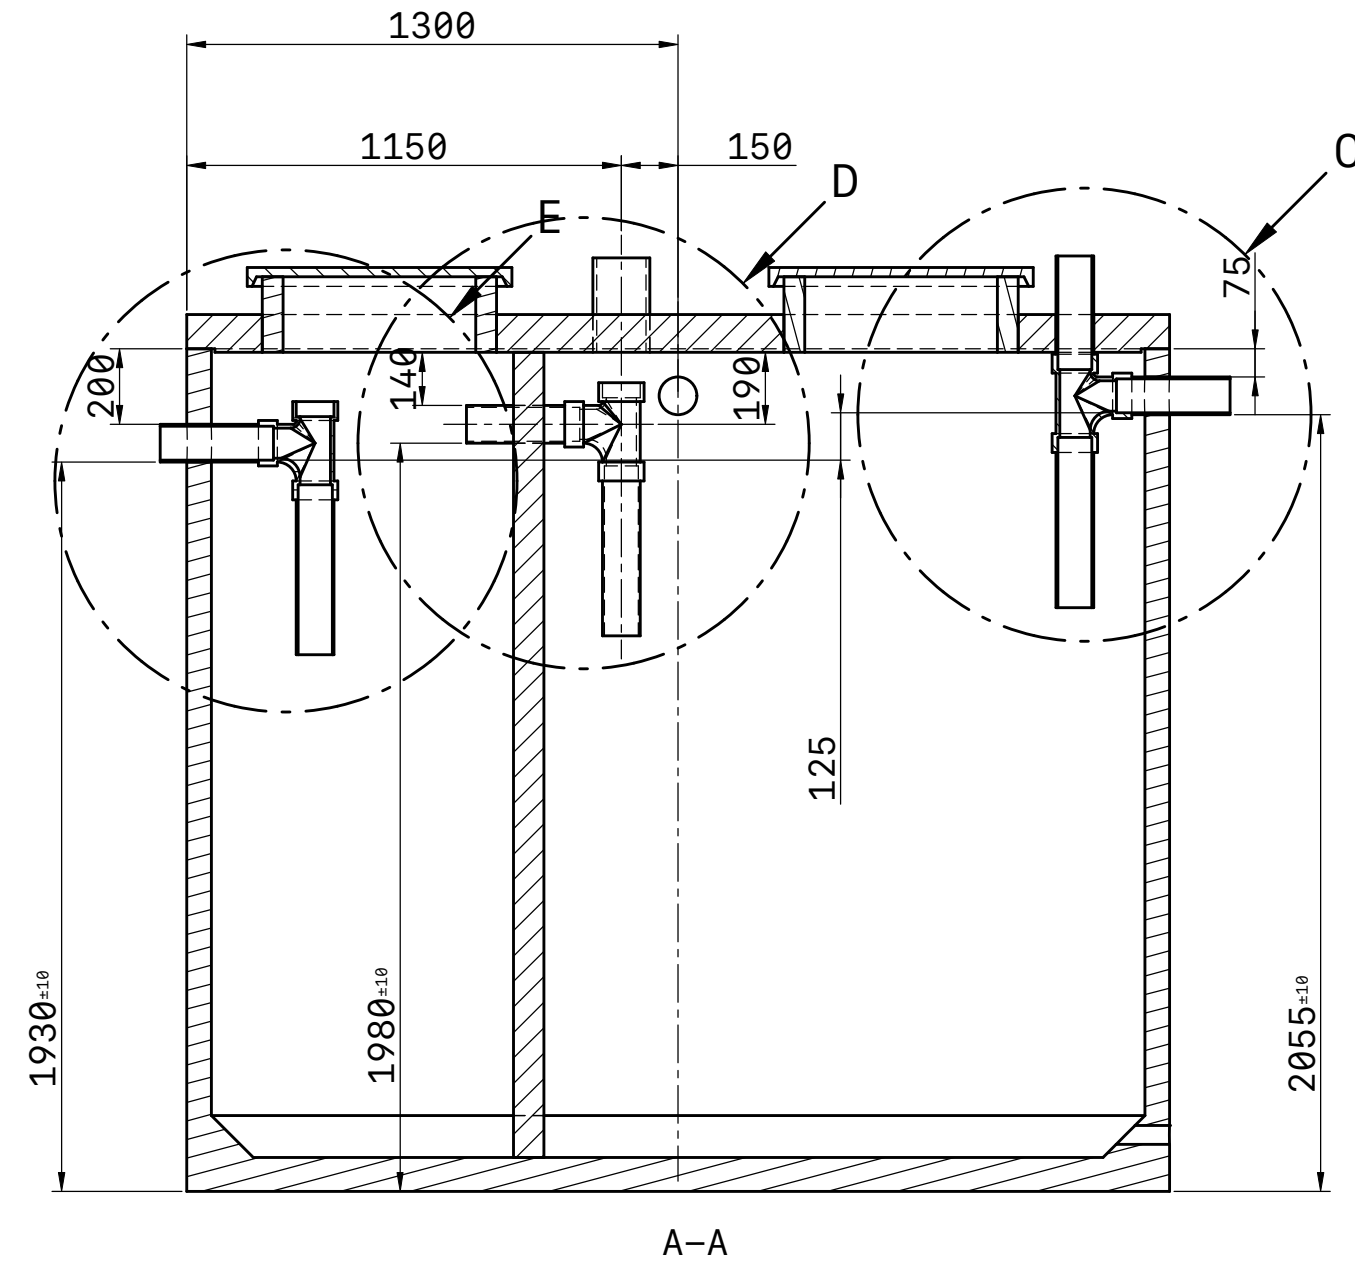
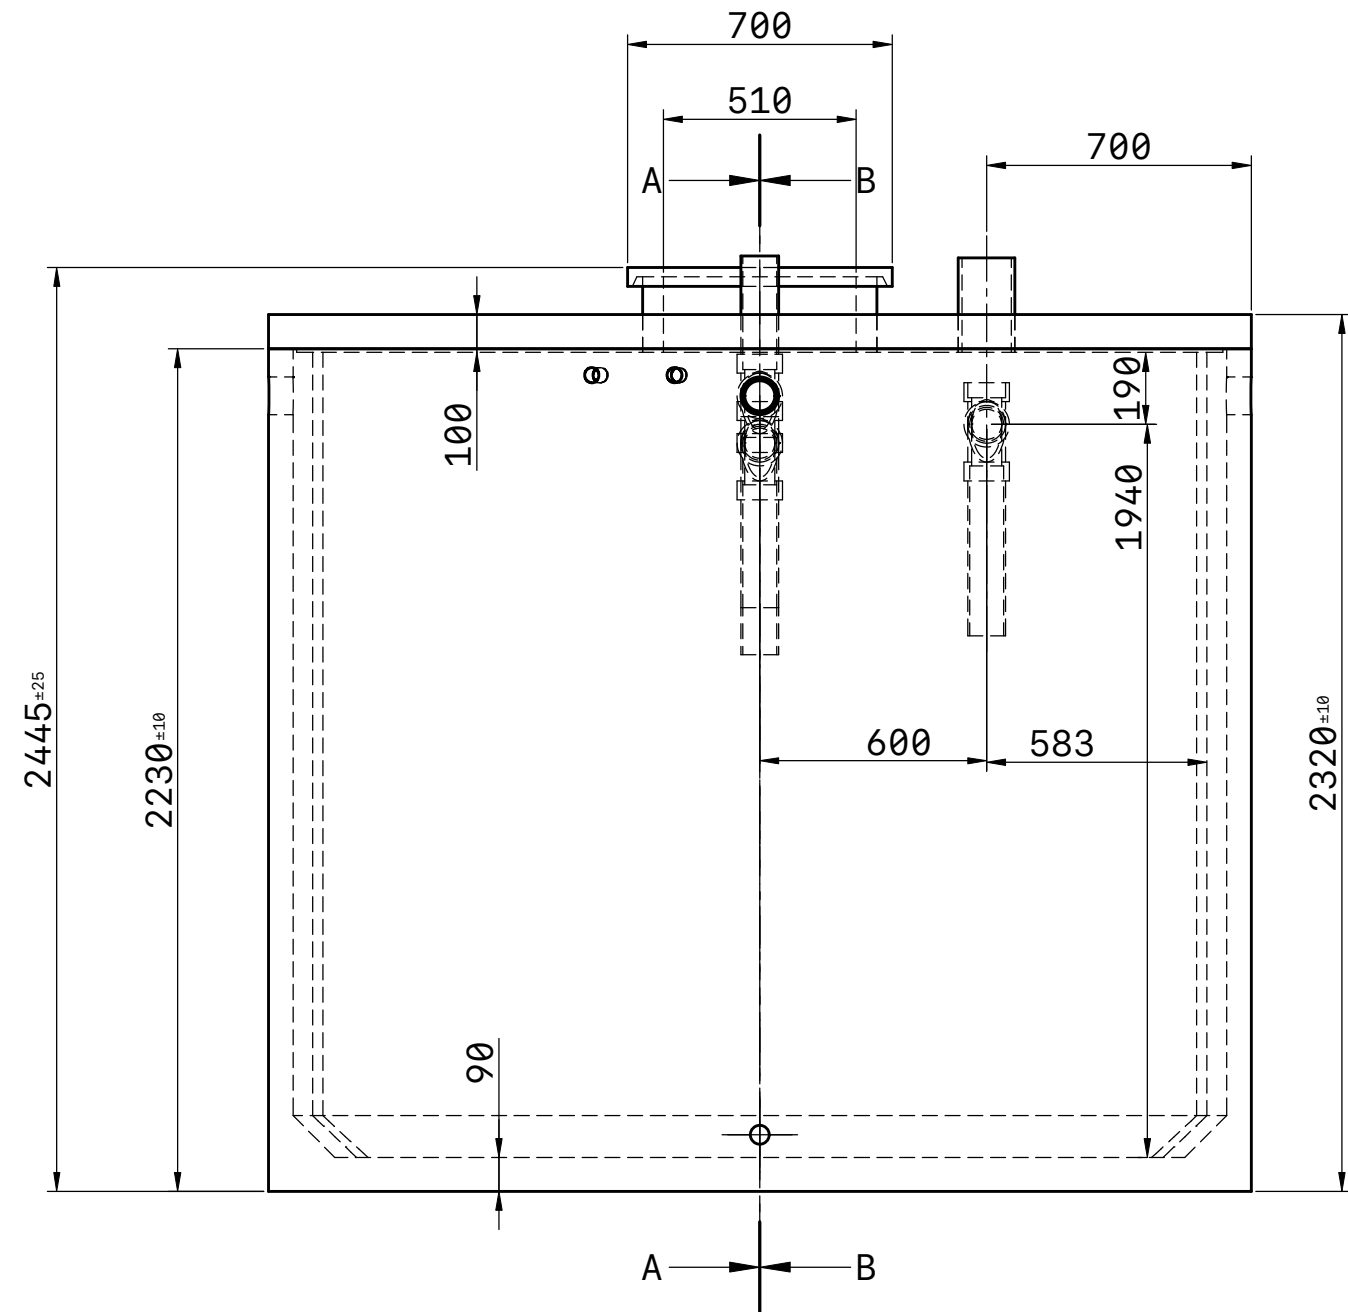
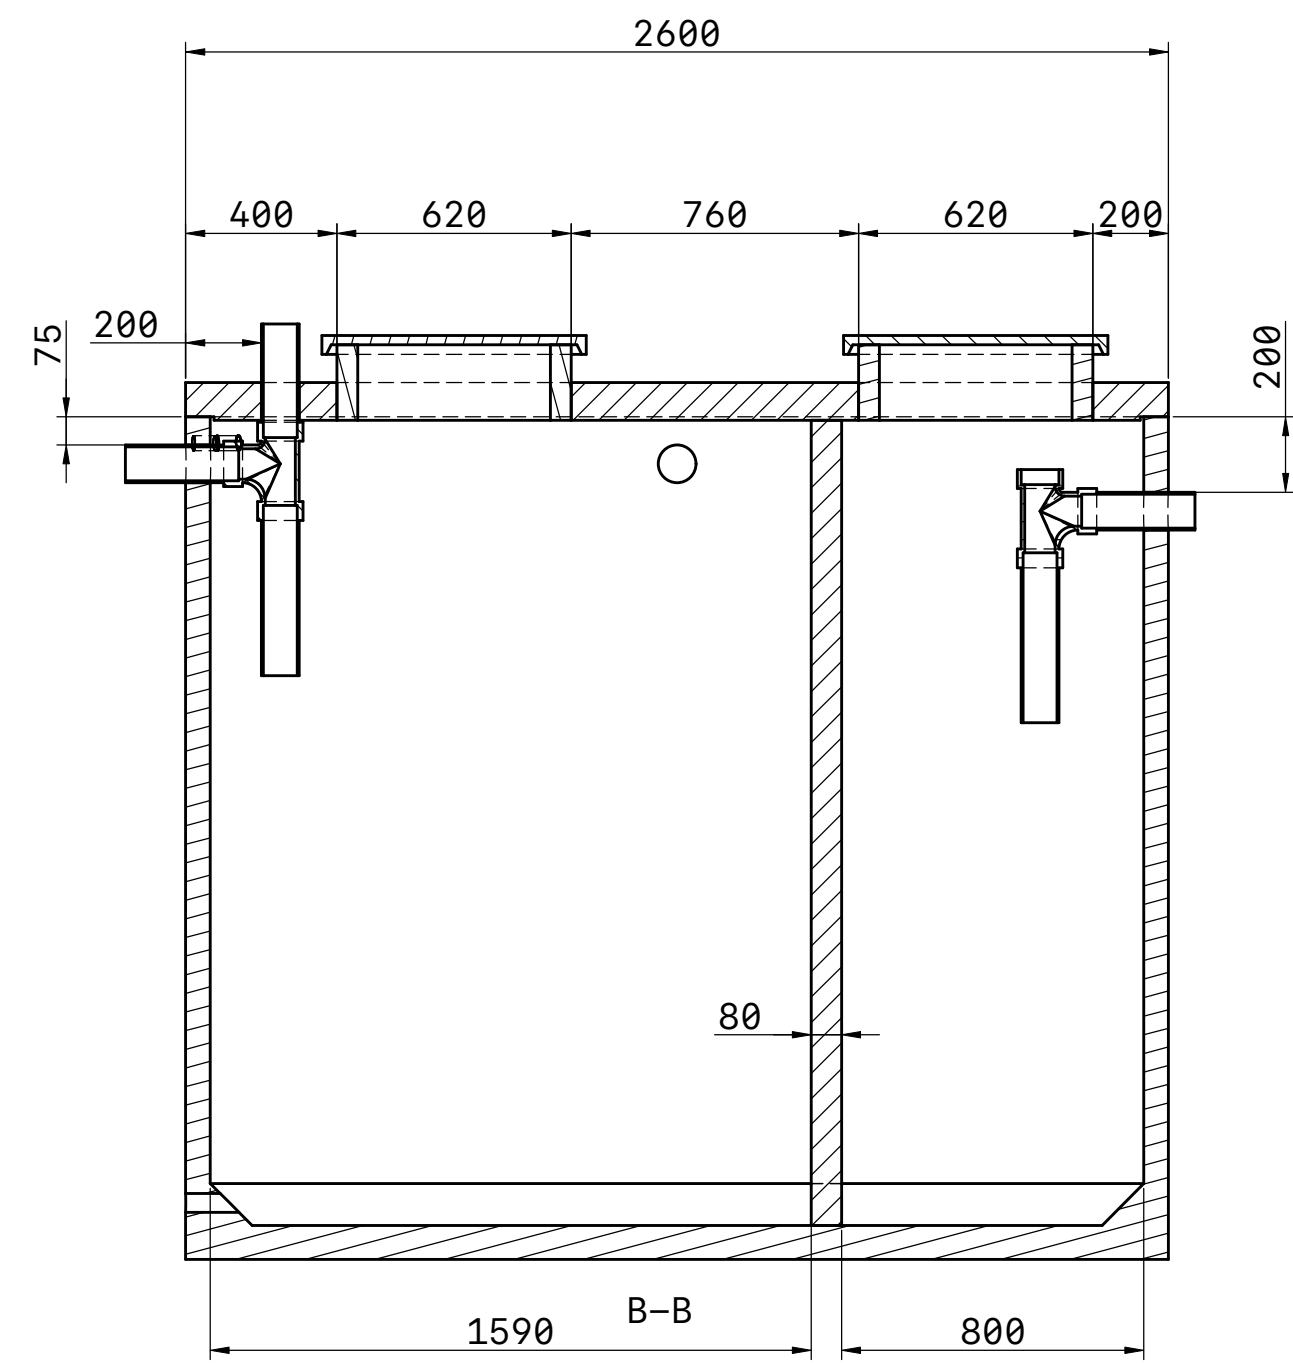


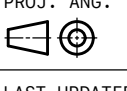

Notes:				Bowers & Son Ltd - Technical illustration.			REVISION	NAME	DATE	Septic Tank DC 9000L		
	1)	Format Update	May 2025	• Dimensions, tolerances and weights are nominal and may vary.						TITLE		
	2)	IL Reset		• All details are subject to change without prior notice.						ST DC 9000L (10,000) V1		
	3)	Core Drill Inlet/Outlet		• This illustration is for reference only, do not scale.								
				 Bowers & Son Ltd Concrete Manufacturers						UNITS	PROJ. AND.	SIZE
										mm		A1
										SCALE	LAST UPDATED	SHEET
										1:20	05/14/25	1/1