


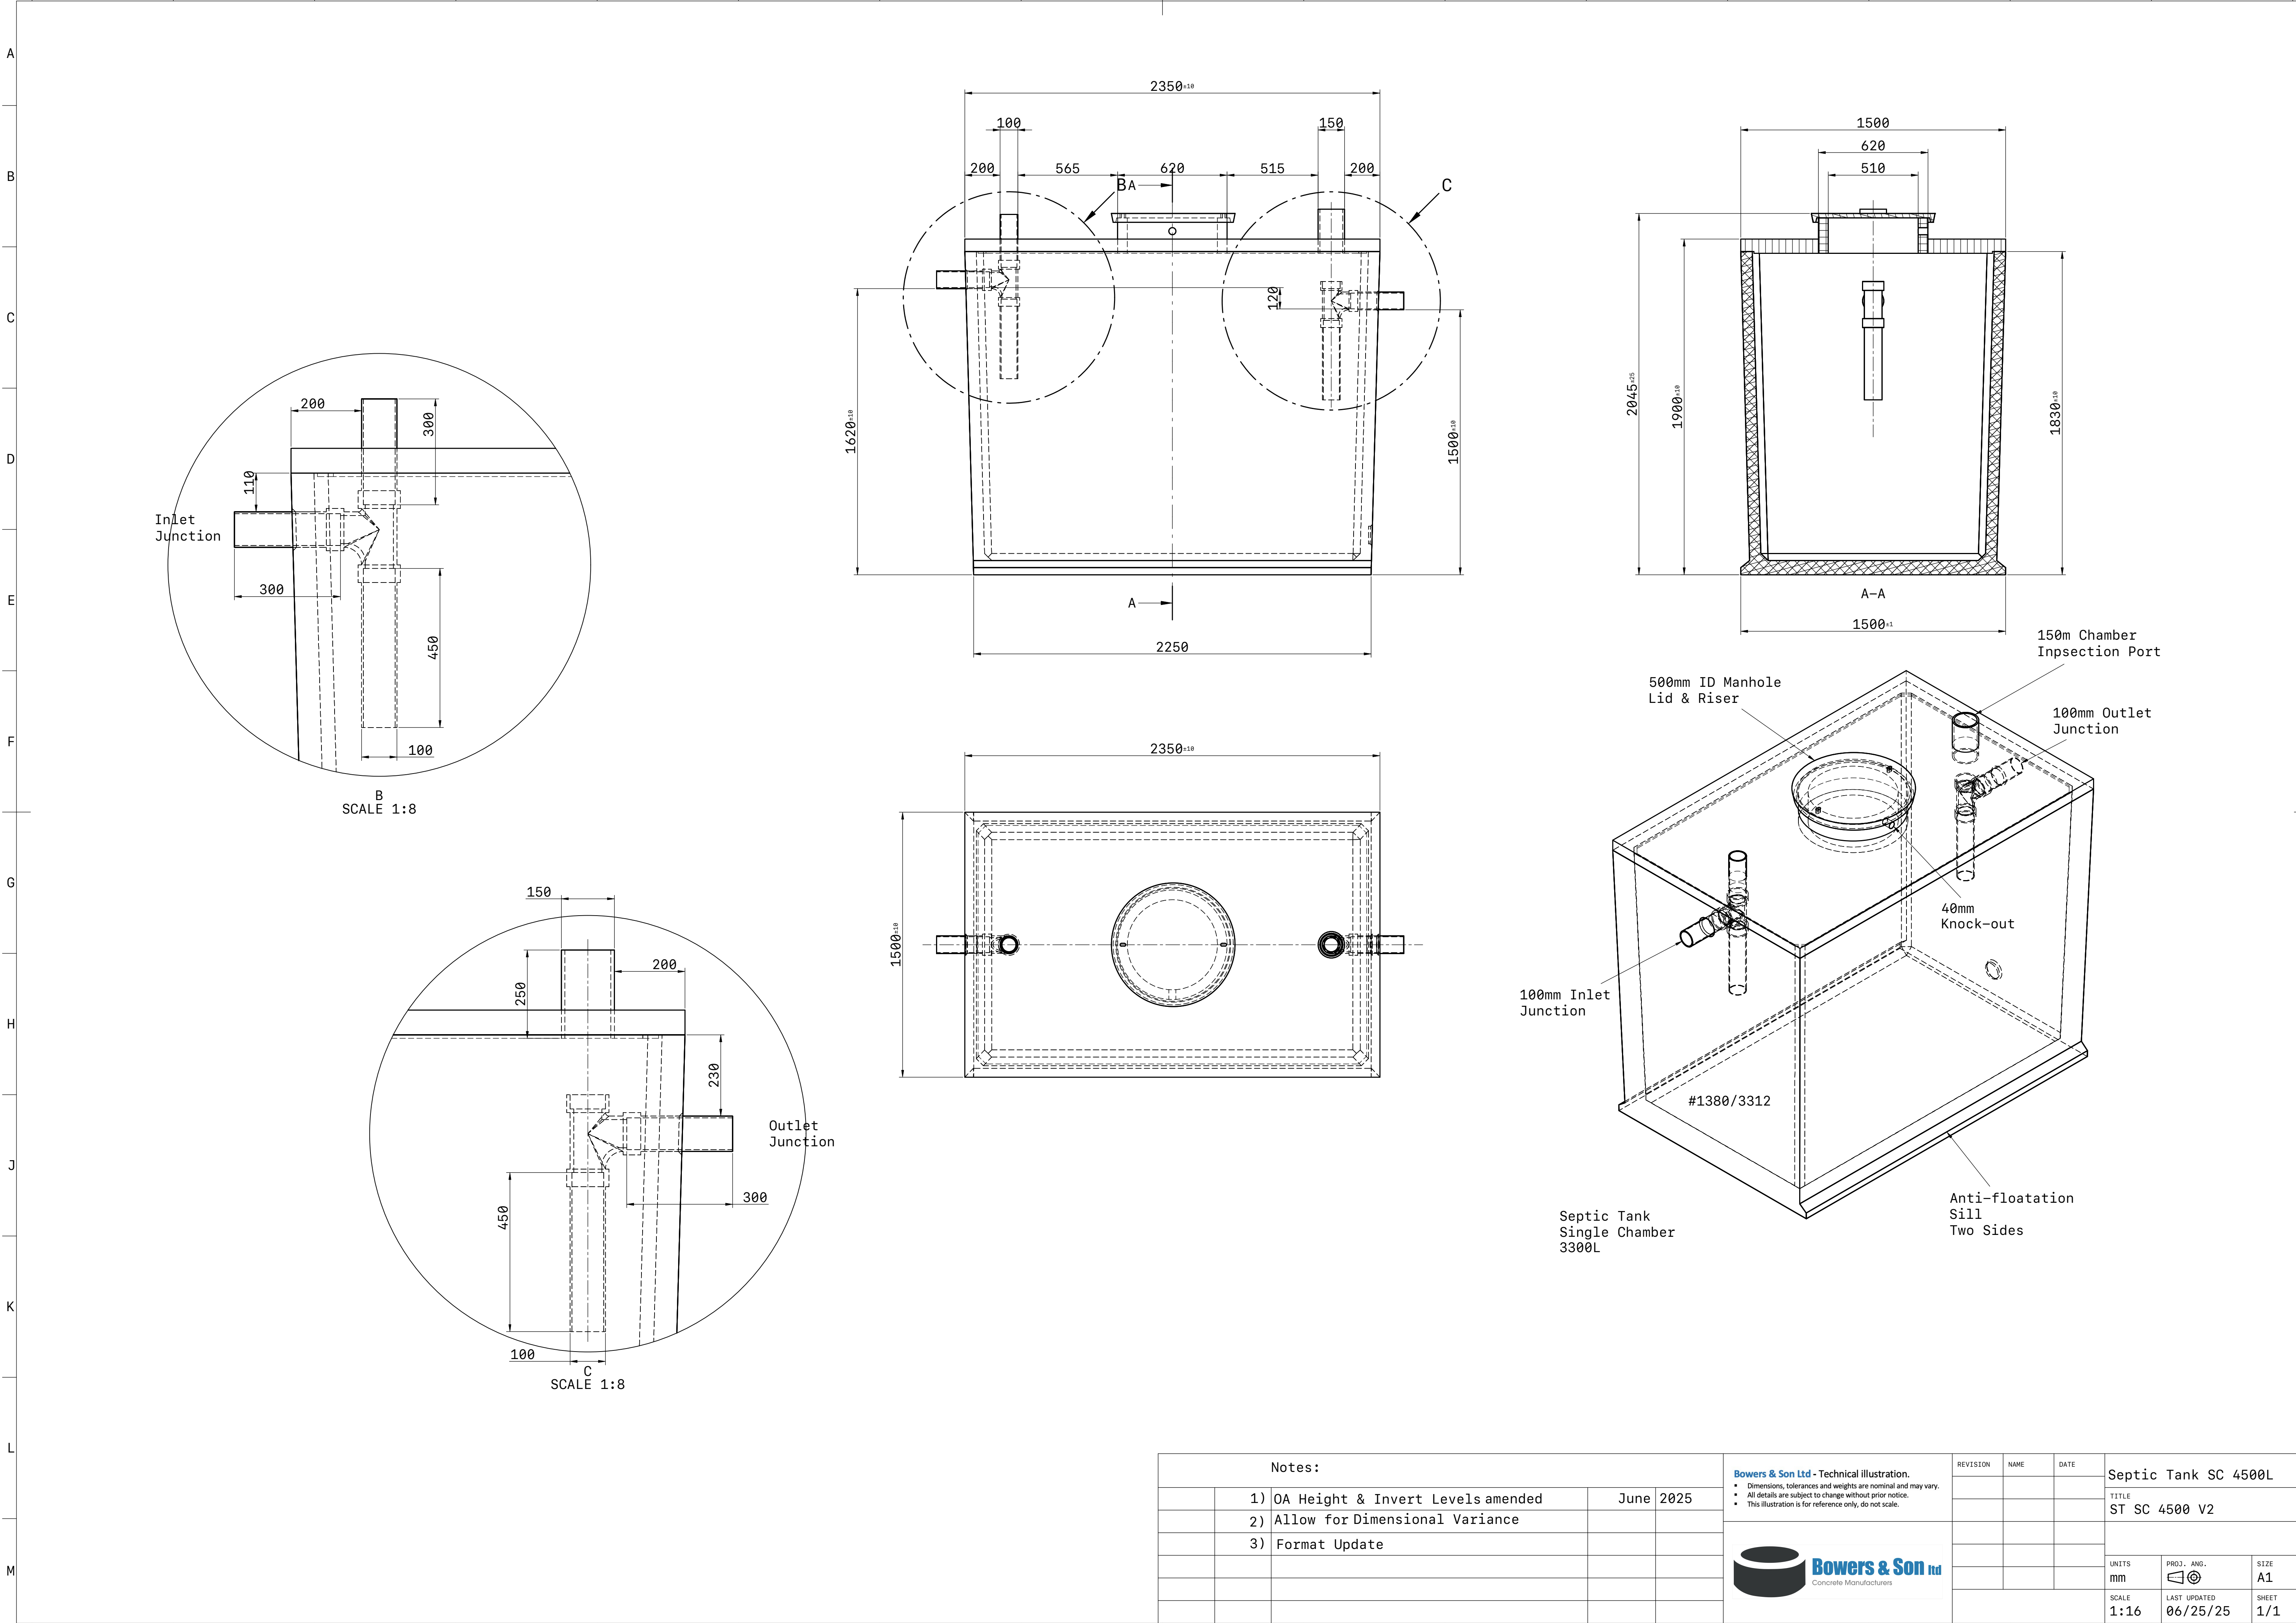

Notes:			
1)	OA Height & Invert Levels amended	June	2025
2)	Allow for Dimensional Variance		
3)	Format Update		

Bowers & Son Ltd - Technical illustration.

- Dimensions, tolerances and weights are nominal and may vary.
- All details are subject to change without prior notice.
- This illustration is for reference only, do not scale.

Bowers & Son Ltd
Concrete Manufacturers

REVISION	NAME	DATE	Septic Tank SC 4500L		
			TITLE		
			ST SC 4500 V2		
			UNITS	PROJ. AND.	SIZE
			mm	☐	A1
			SCALE	LAST UPDATED	SHEET
			1:16	06/25/25	1/1