


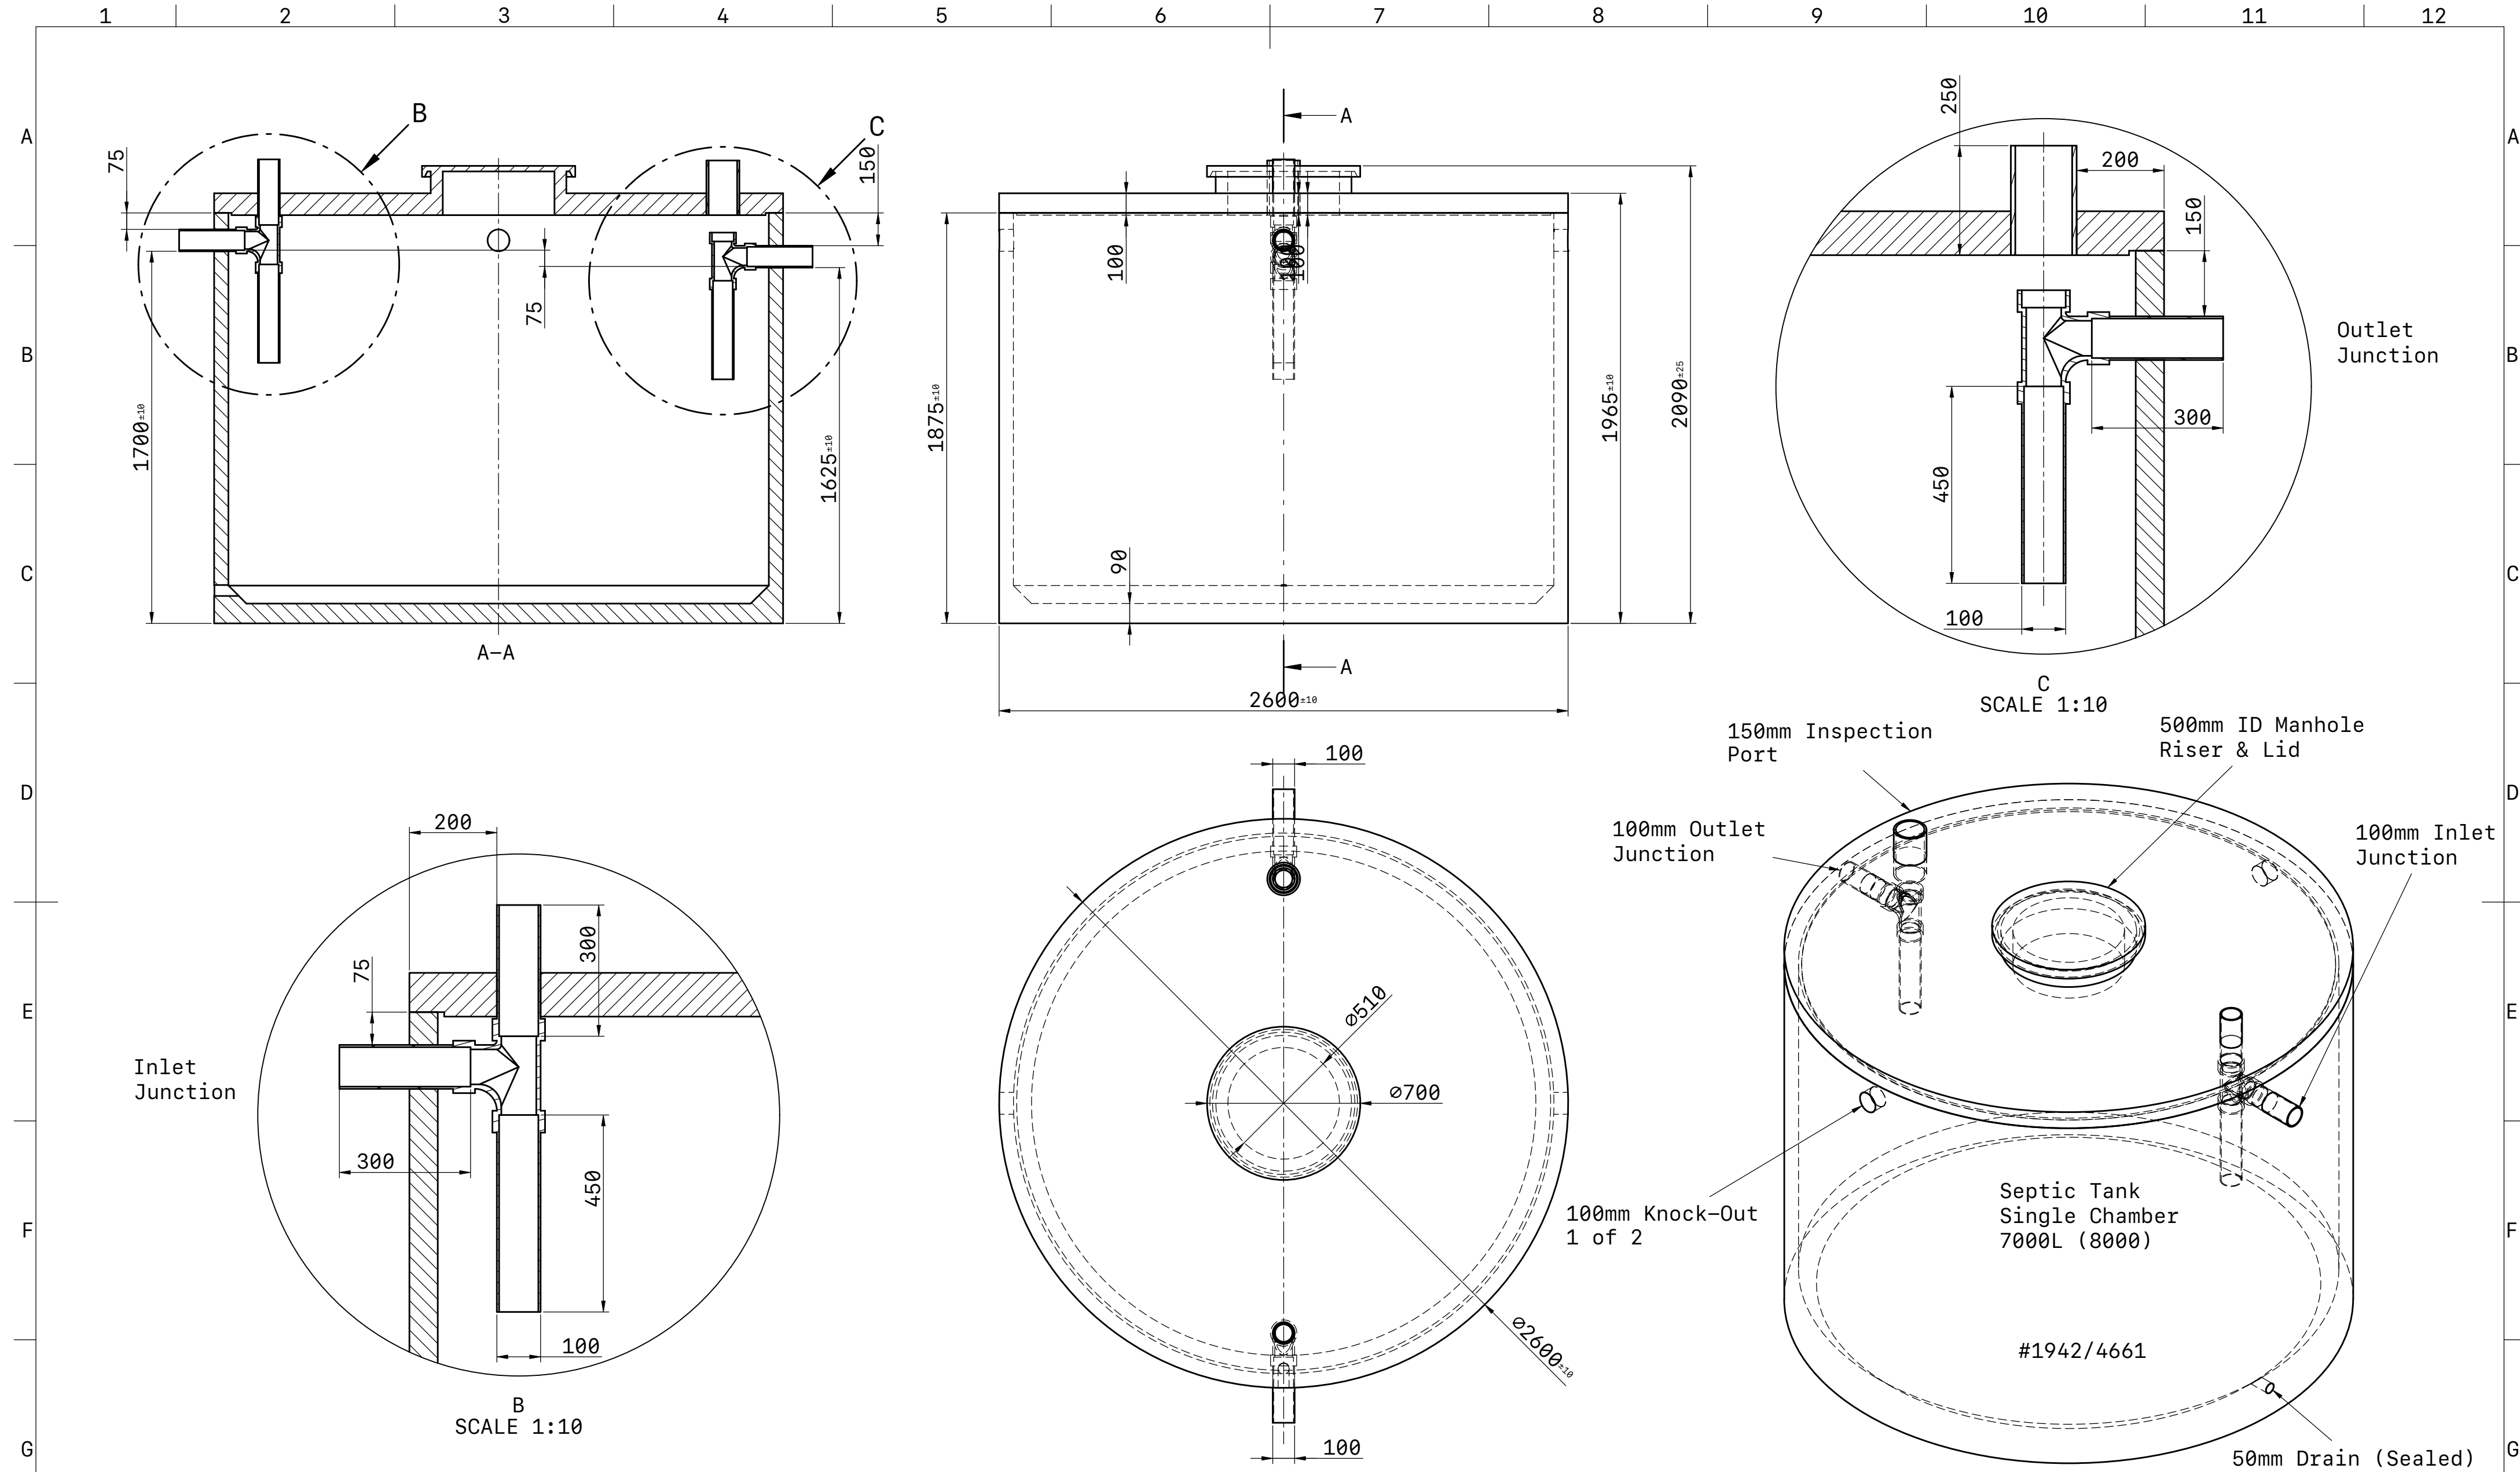

Notes:					
1)	Dimensions & format update			May	2025
2)	Core Drill Inlet/Outlet				

Bowers & Son Ltd - Technical illustration.

▪ Dimensions, tolerances and weights are nominal and may vary.

▪ All details are subject to change without prior notice.

▪ This illustration is for reference only, do not scale.

Bowers & Son Ltd

Concrete Manufacturers

REVISION	NAME	DATE	ST SC 7000L		
			TITLE ST SC 7000L (8000) V1		
			UNITS mm	PROJ. ANG. 	SIZE A2
			SCALE 1:20	LAST UPDATED 05/28/25	SHEET 1/1