


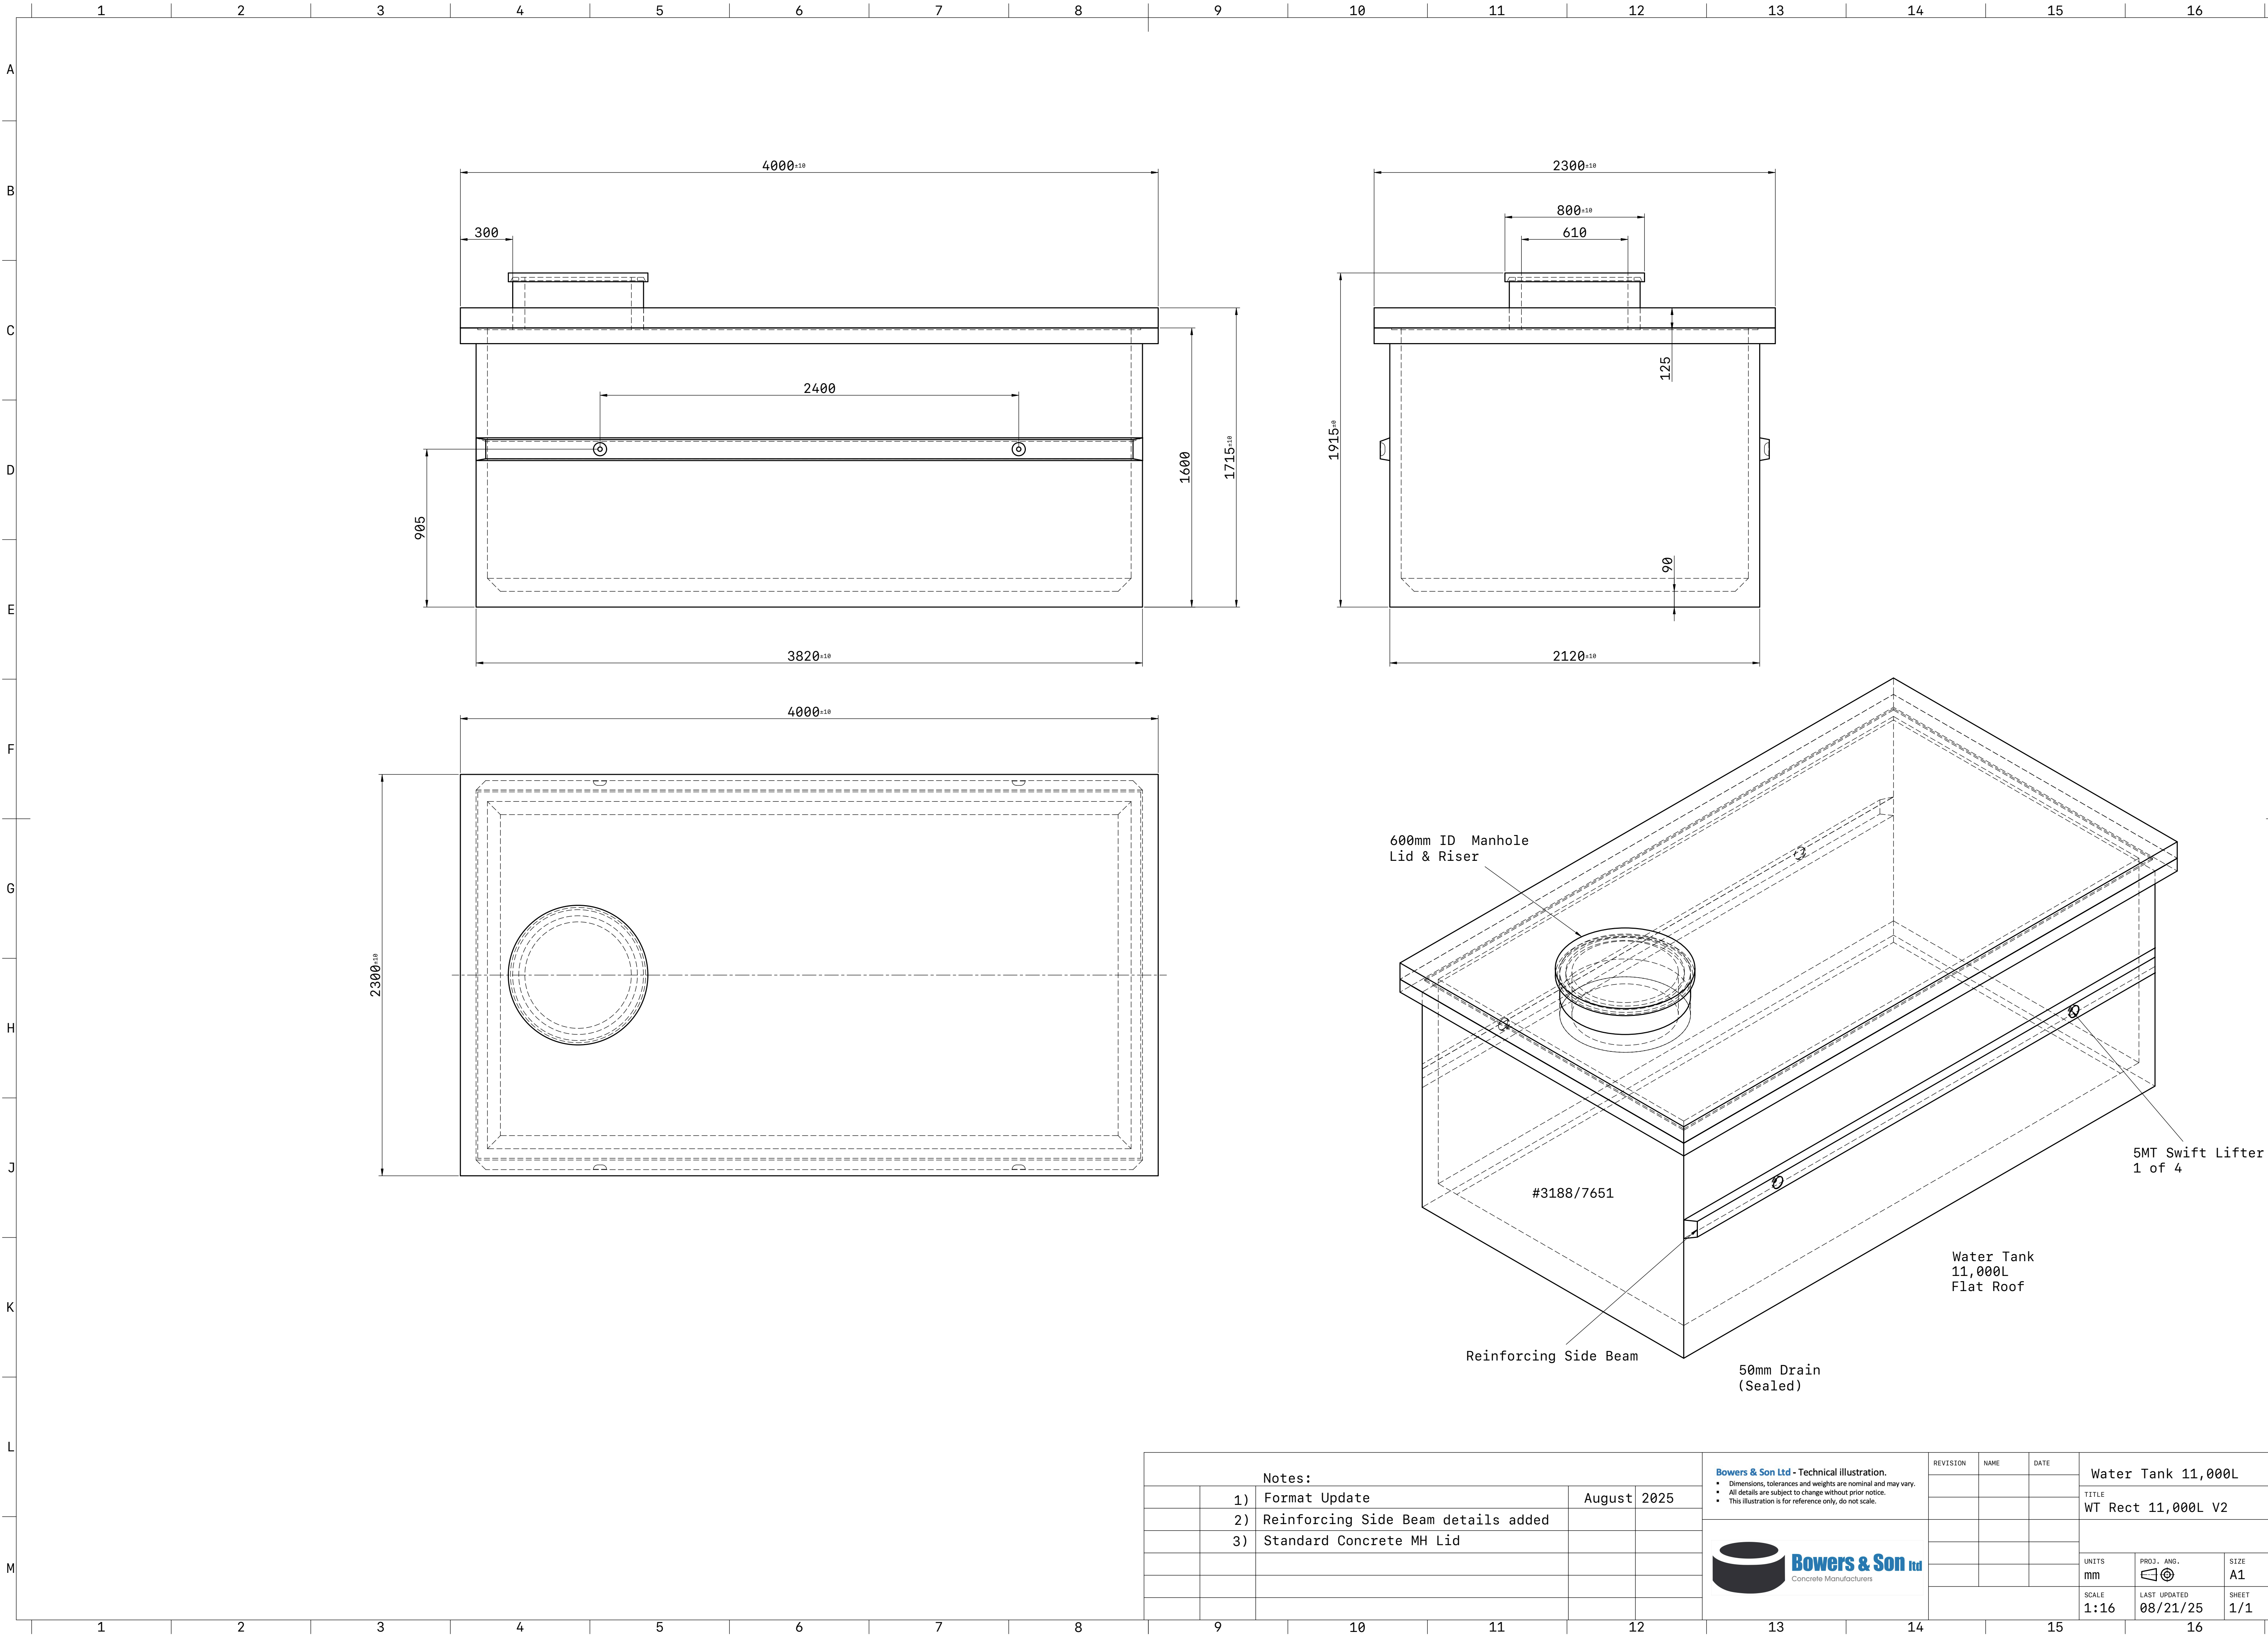

Notes:			
1)	Format Update	August	2025
2)	Reinforcing Side Beam details added		
3)	Standard Concrete MH Lid		

Bowers & Son Ltd - Technical illustration.

- Dimensions, tolerances and weights are nominal and may vary.
- All details are subject to change without prior notice.
- This illustration is for reference only, do not scale.

Bowers & Son Ltd
Concrete Manufacturers

REVISION	NAME	DATE	Water Tank 11,000L		
			TITLE		
			WT Rect 11,000L V2		
			UNITS	PROJ. AND.	SIZE
			mm		A1
			SCALE	LAST UPDATED	SHEET
			1:16	08/21/25	1/1