


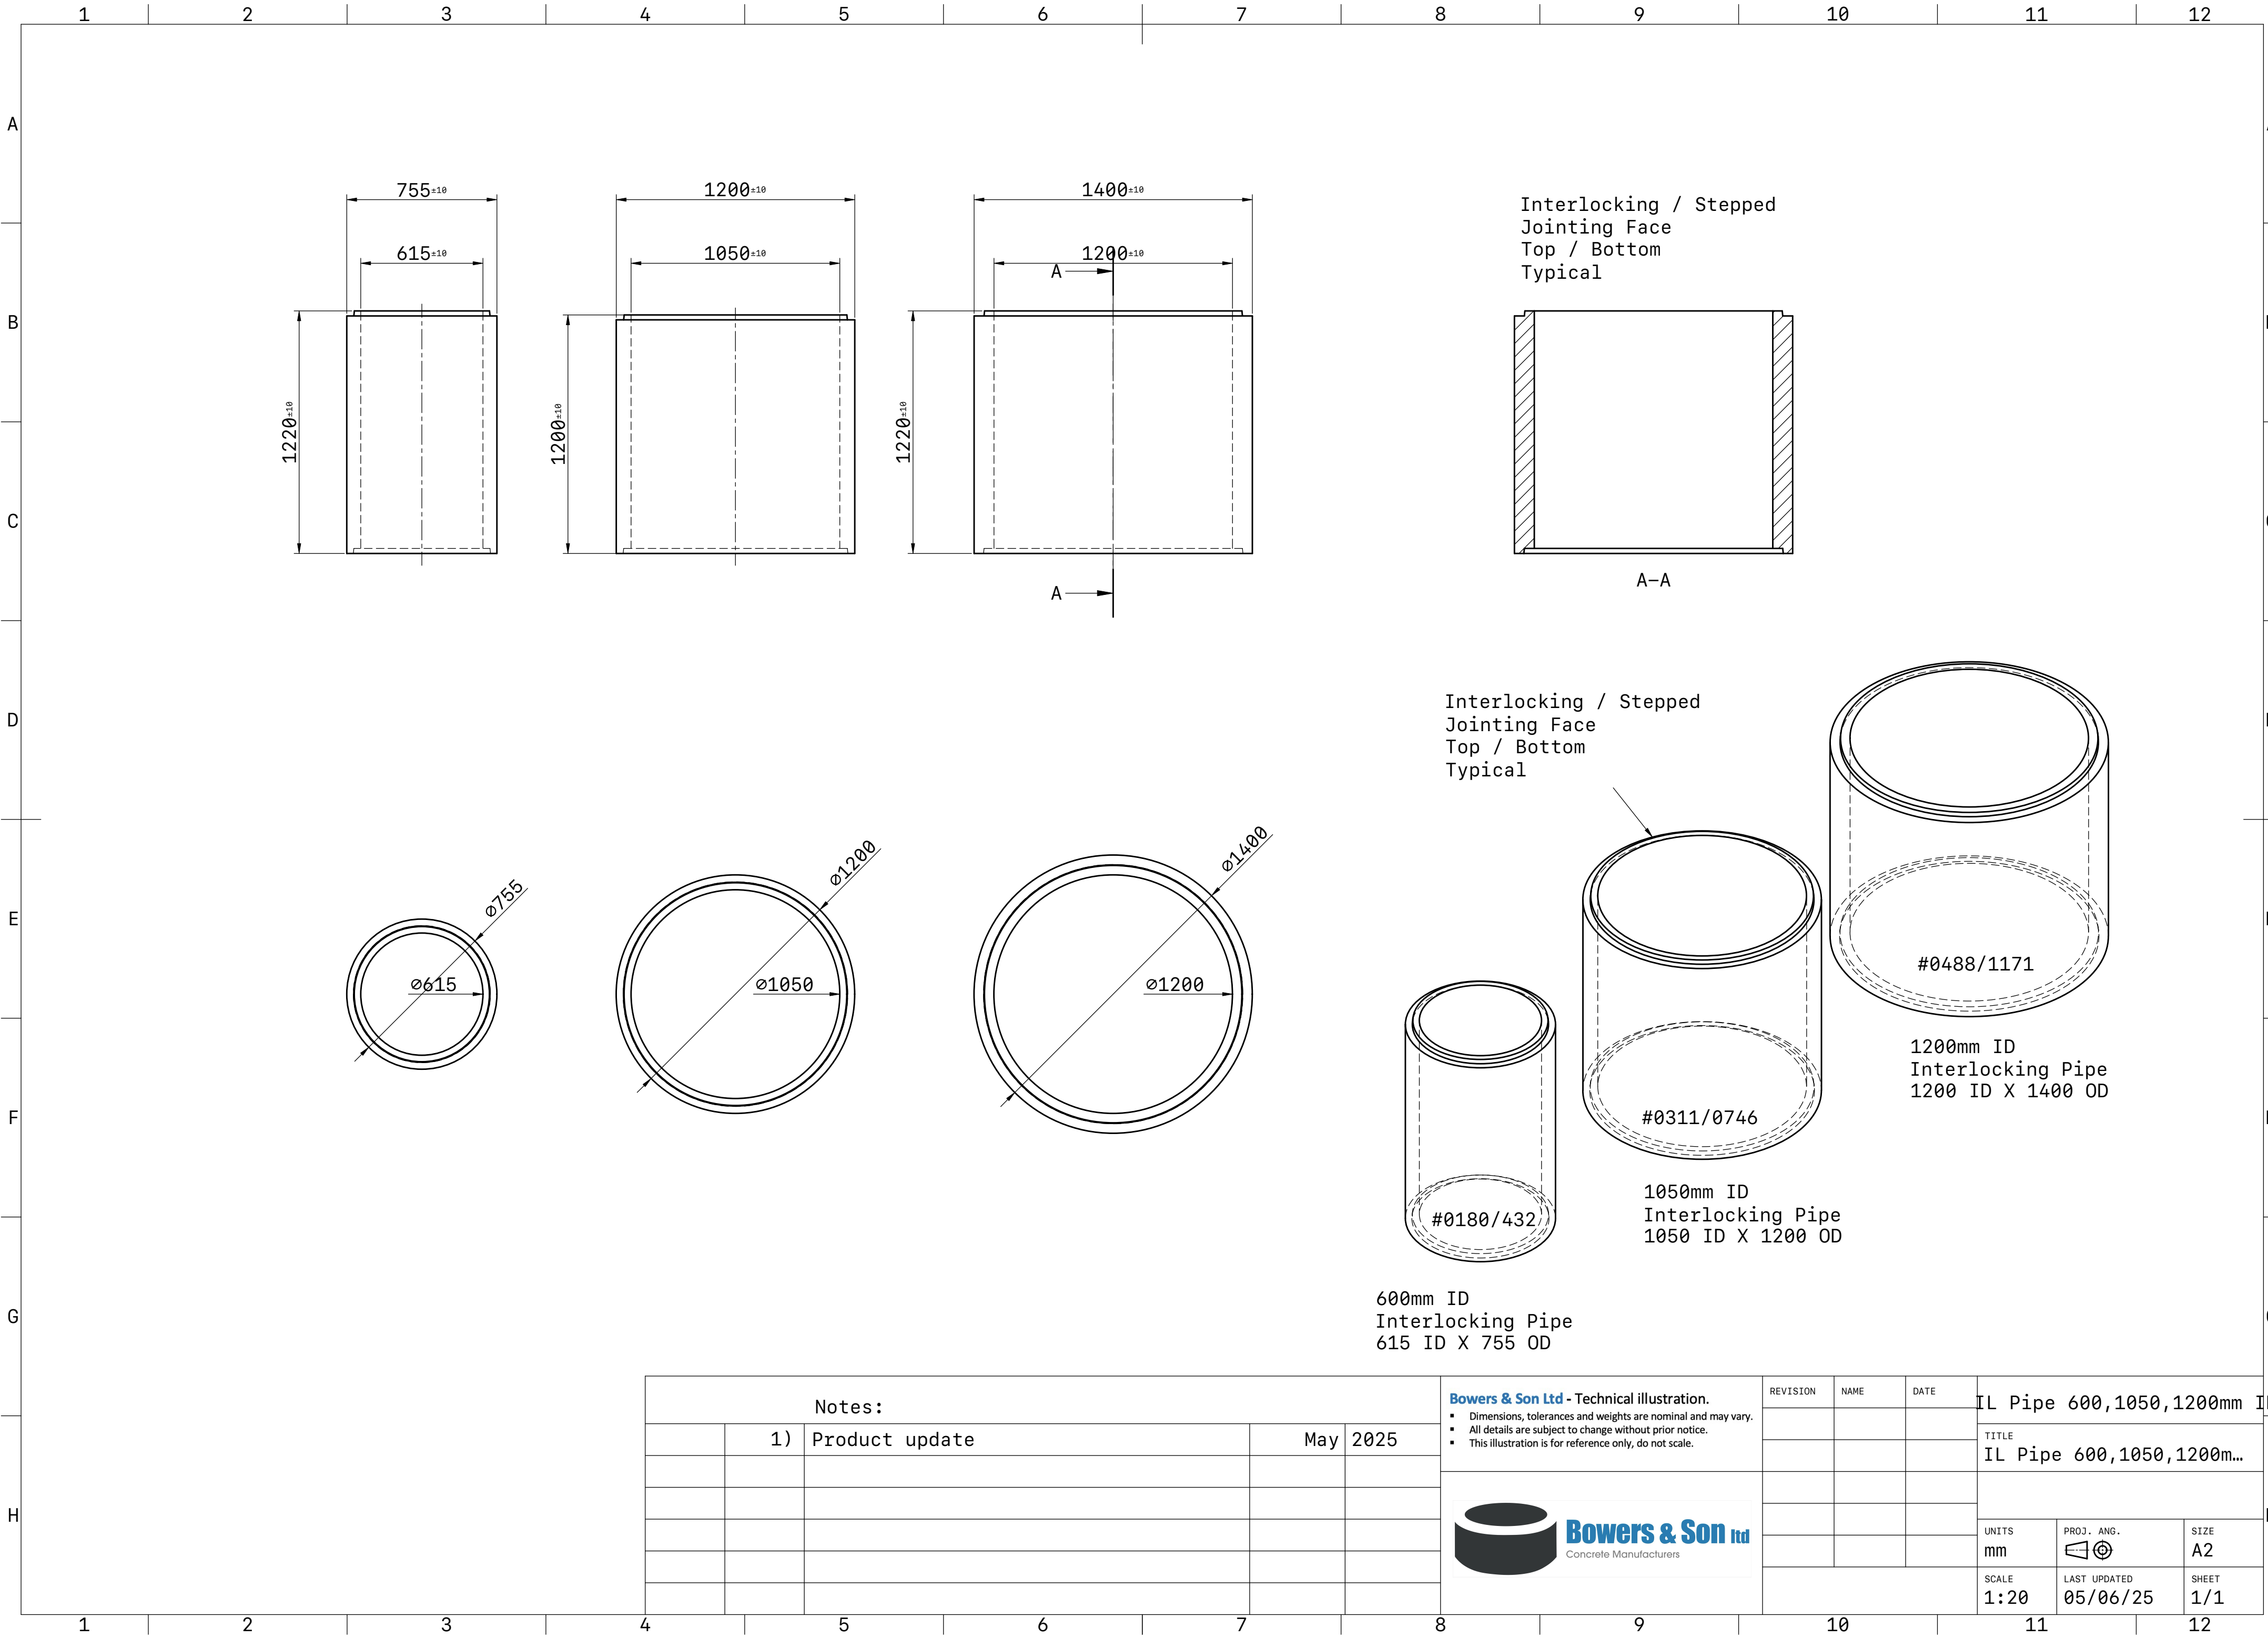

Notes:			
1)	Product update	May	2025

Bowers & Son Ltd - Technical illustration.

- Dimensions, tolerances and weights are nominal and may vary.
- All details are subject to change without prior notice.
- This illustration is for reference only, do not scale.



REVISION	NAME	DATE	IL Pipe 600,1050,1200mm ID		
			TITLE		
			IL Pipe 600,1050,1200m...		
			UNITS	PROJ. ANG.	SIZE
			mm		A2
			SCALE	LAST UPDATED	SHEET
			1:20	05/06/25	1/1