


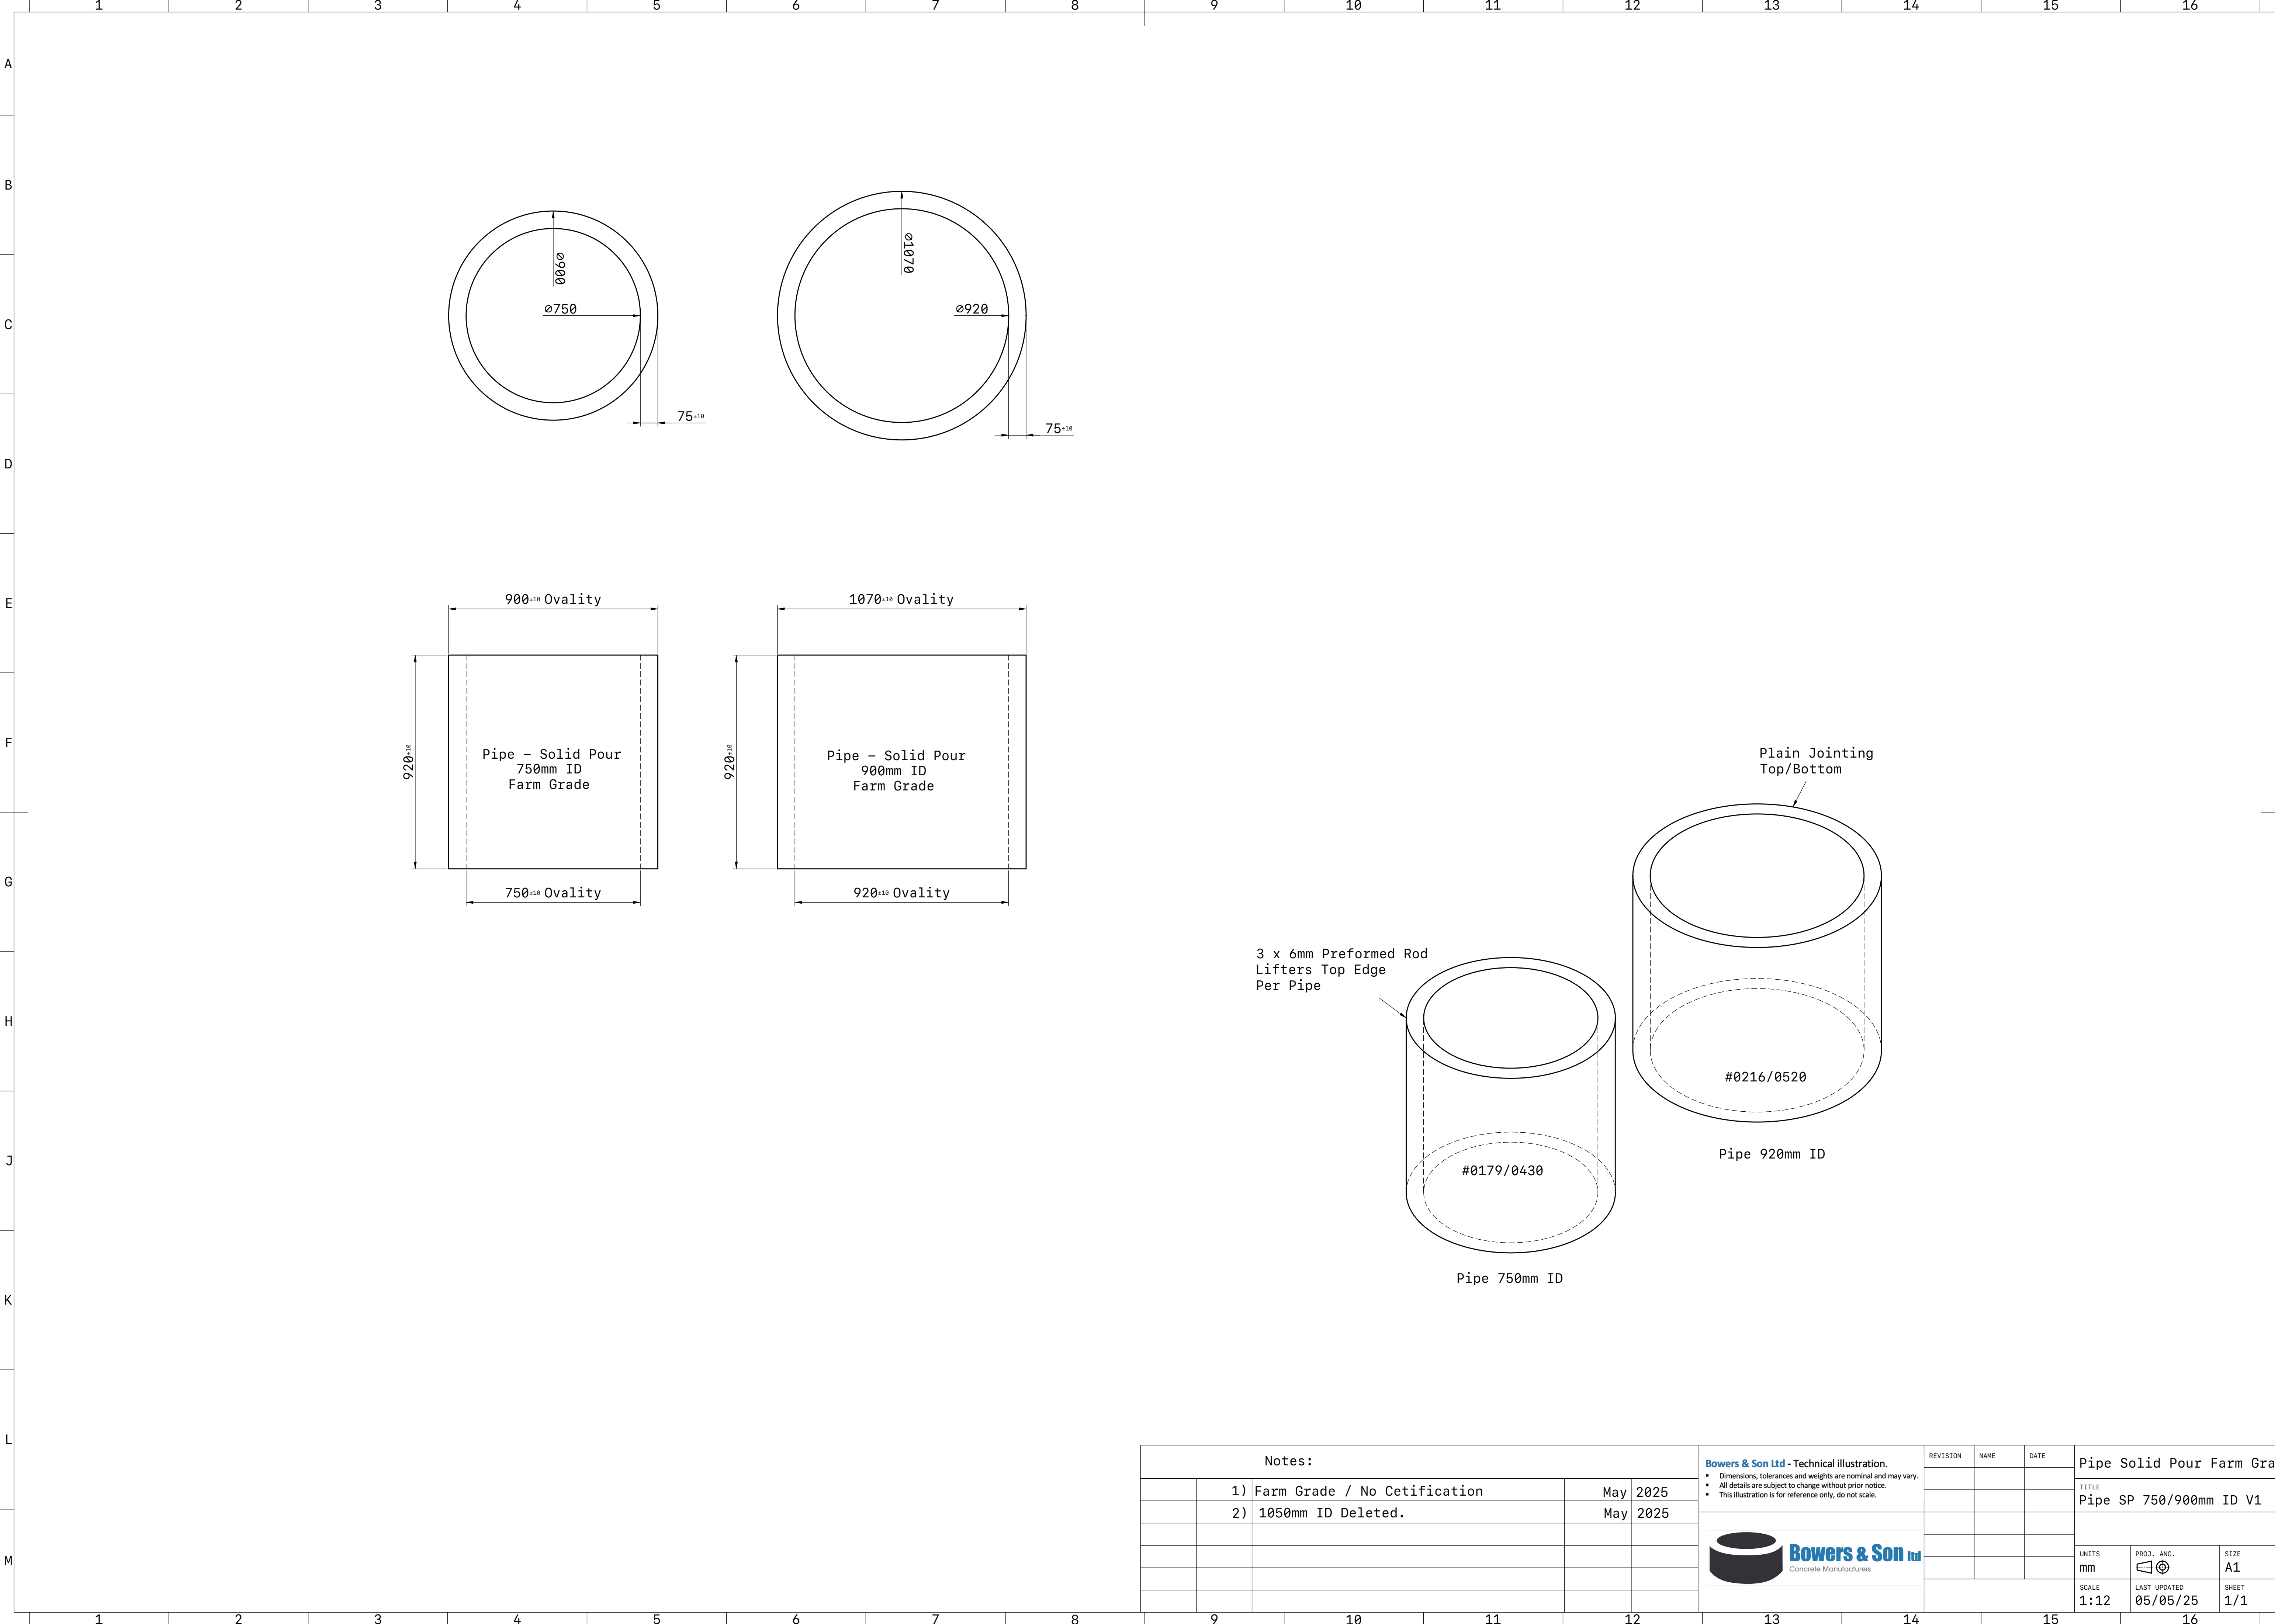

Notes:					Bowers & Son Ltd - Technical illustration. ▪ Dimensions, tolerances and weights are nominal and may vary. ▪ All details are subject to change without prior notice. ▪ This illustration is for reference only, do not scale. Bowers & Son Ltd Concrete Manufacturers	REVISION	NAME	DATE	Pipe Solid Pour Farm Grade		
	1)	Farm Grade / No Cetification	May	2025					TITLE		
	2)	1050mm ID Deleted.	May	2025					Pipe SP 750/900mm ID V1		
						UNITS	PROJ. AND.	SIZE			
						mm		A1			
						SCALE	LAST UPDATED	SHEET			
						1:12	05/05/25	1/1			