



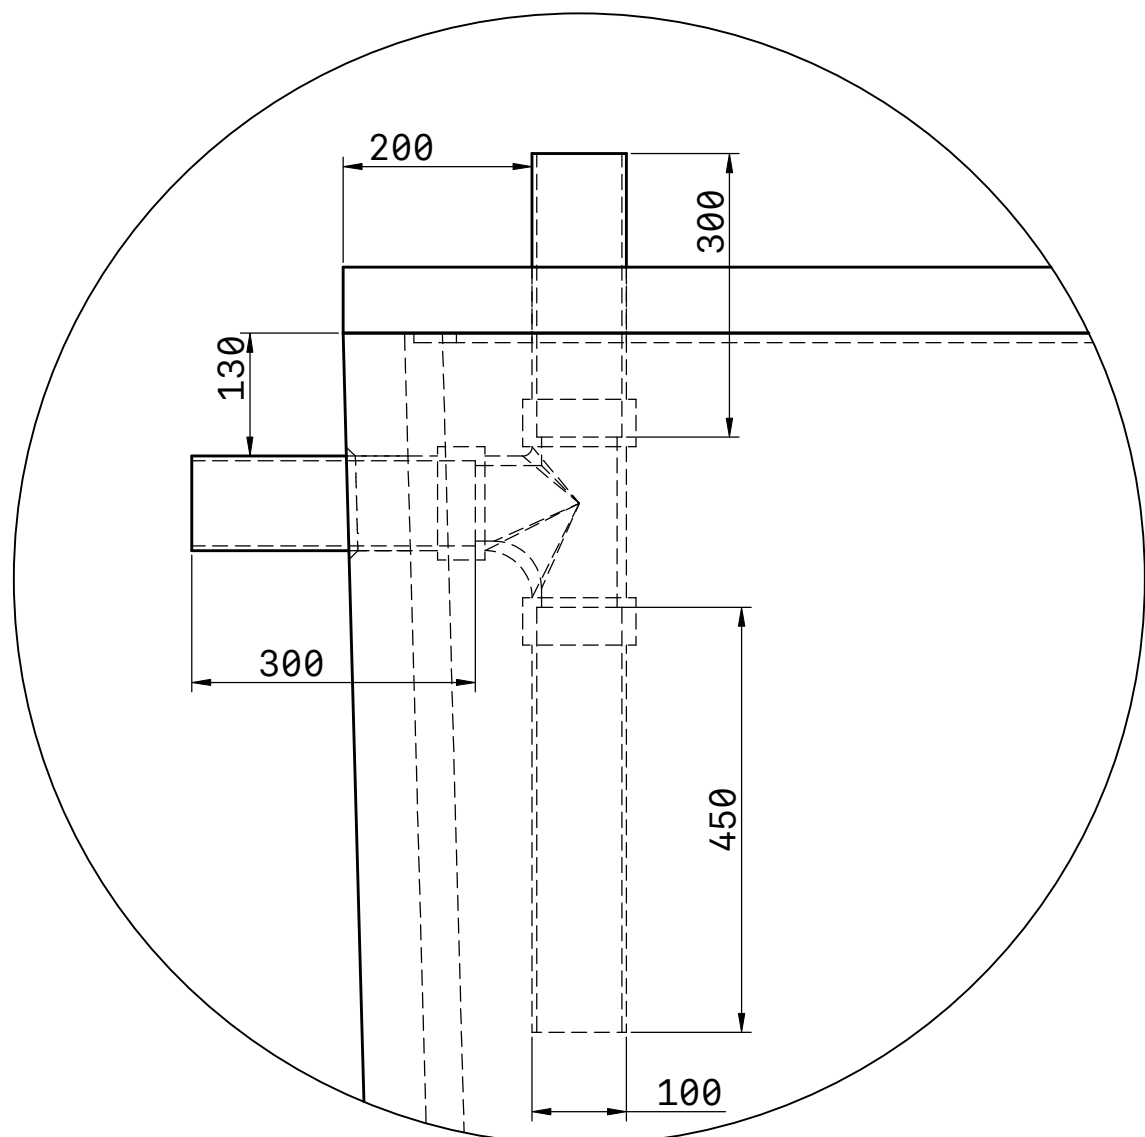




Inlet Junction

B
SCALE 1:8

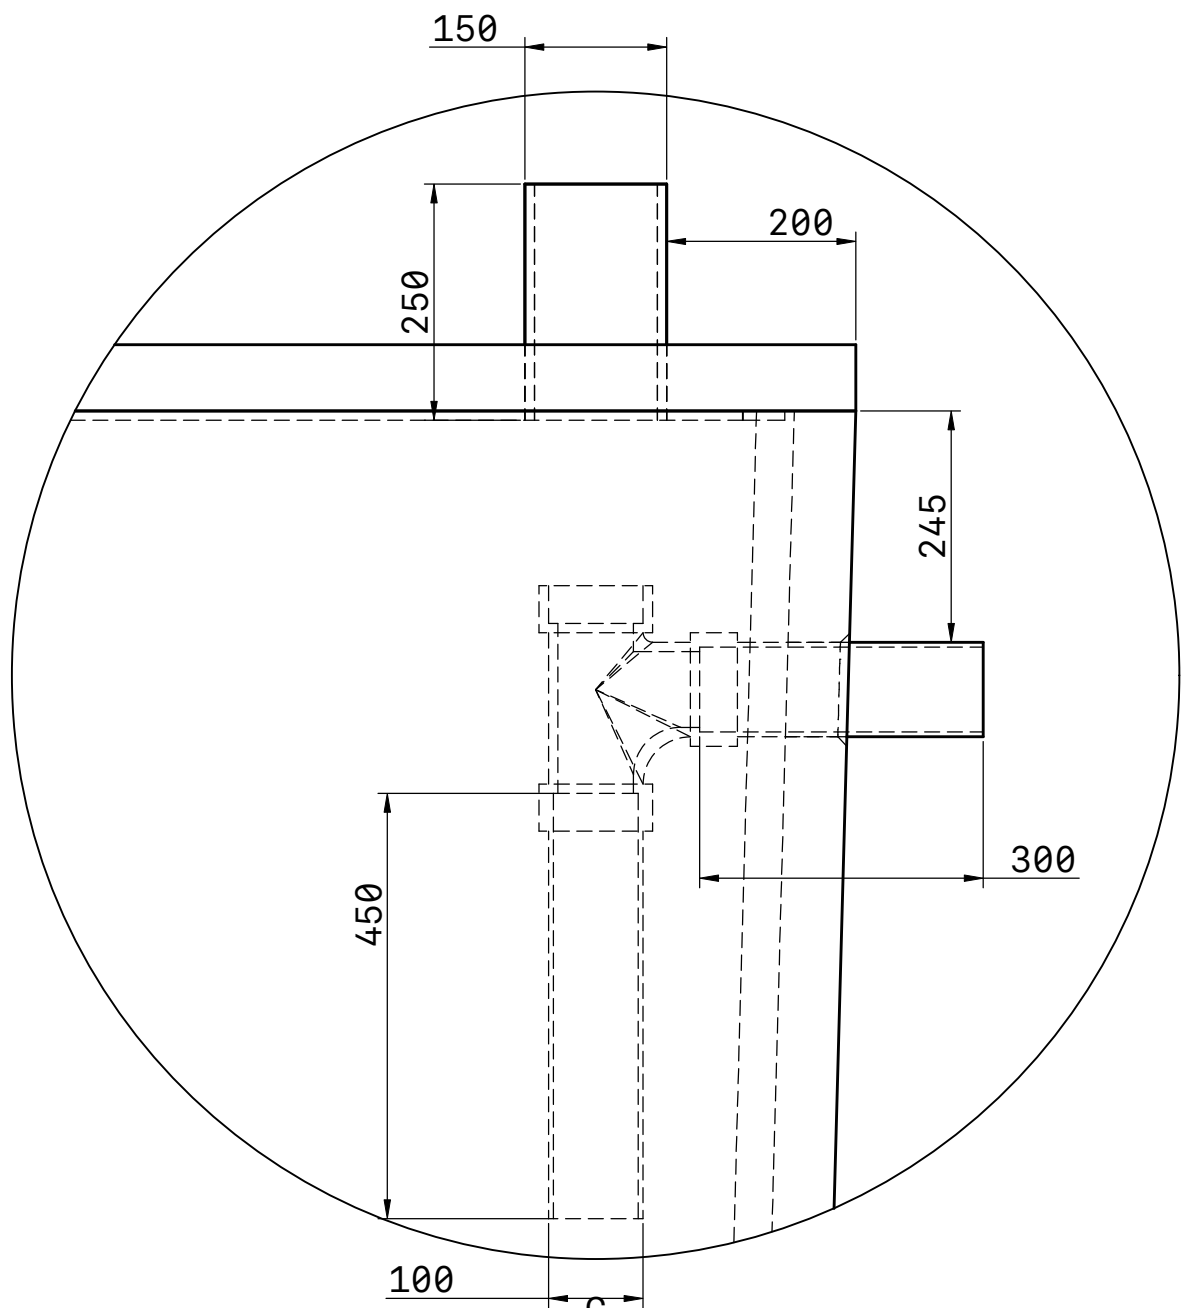

Outlet Junction

C
SCALE 1:8

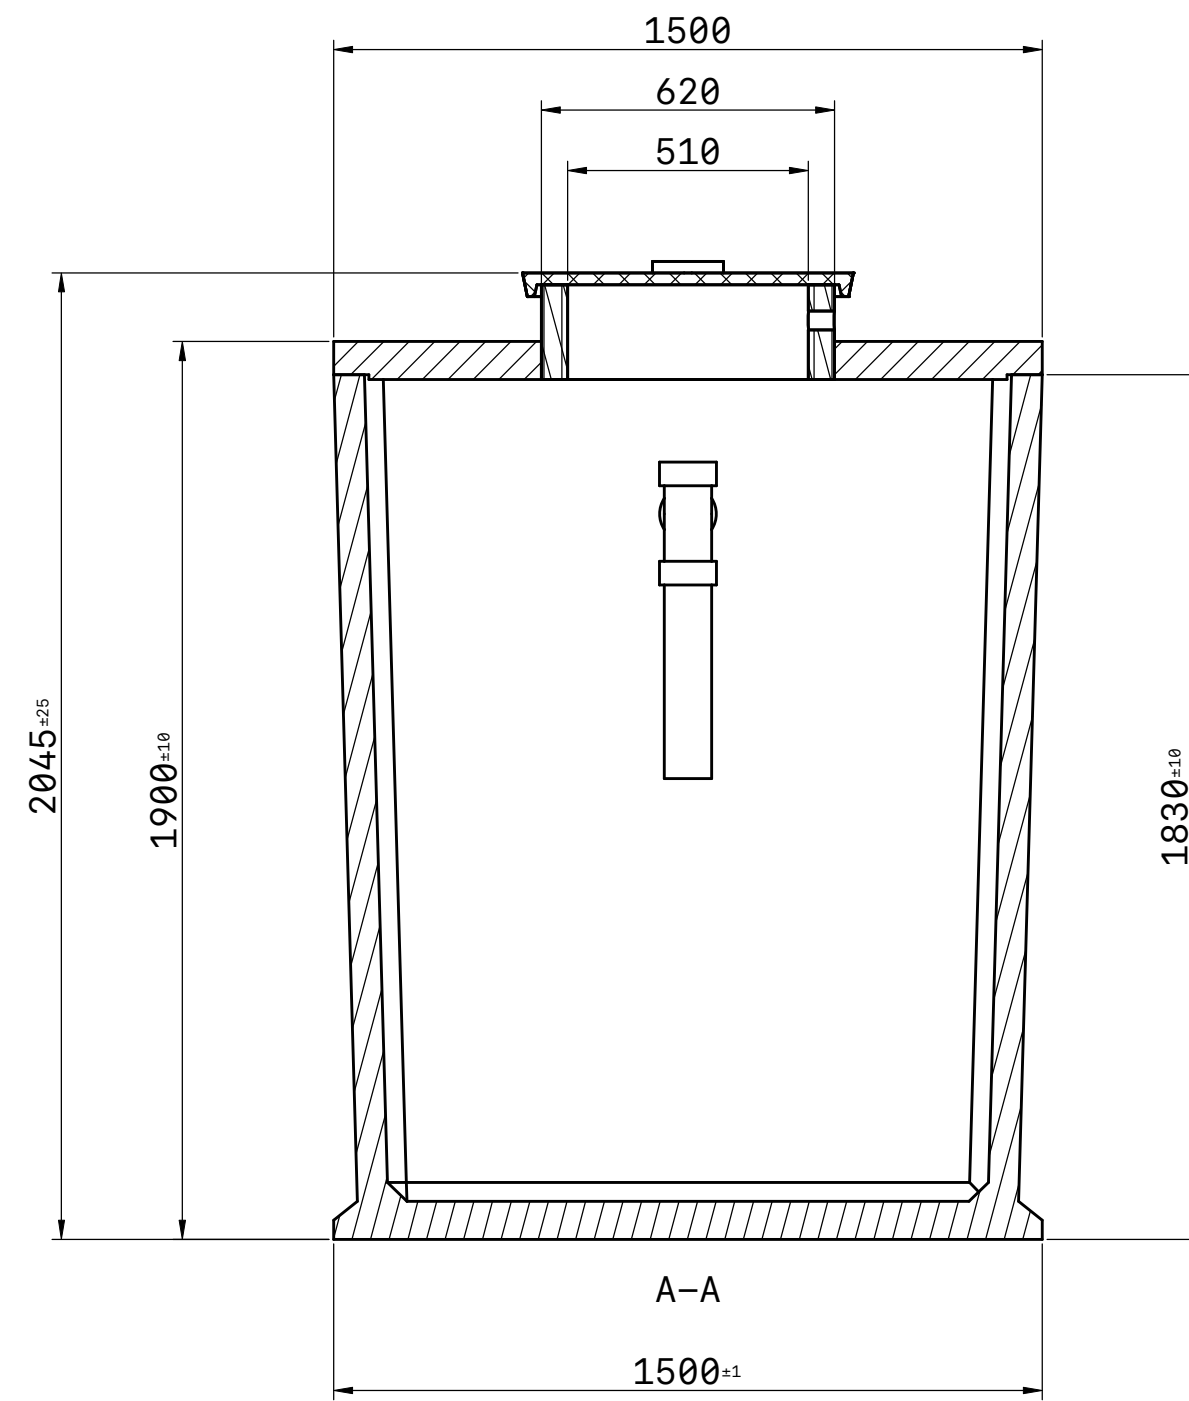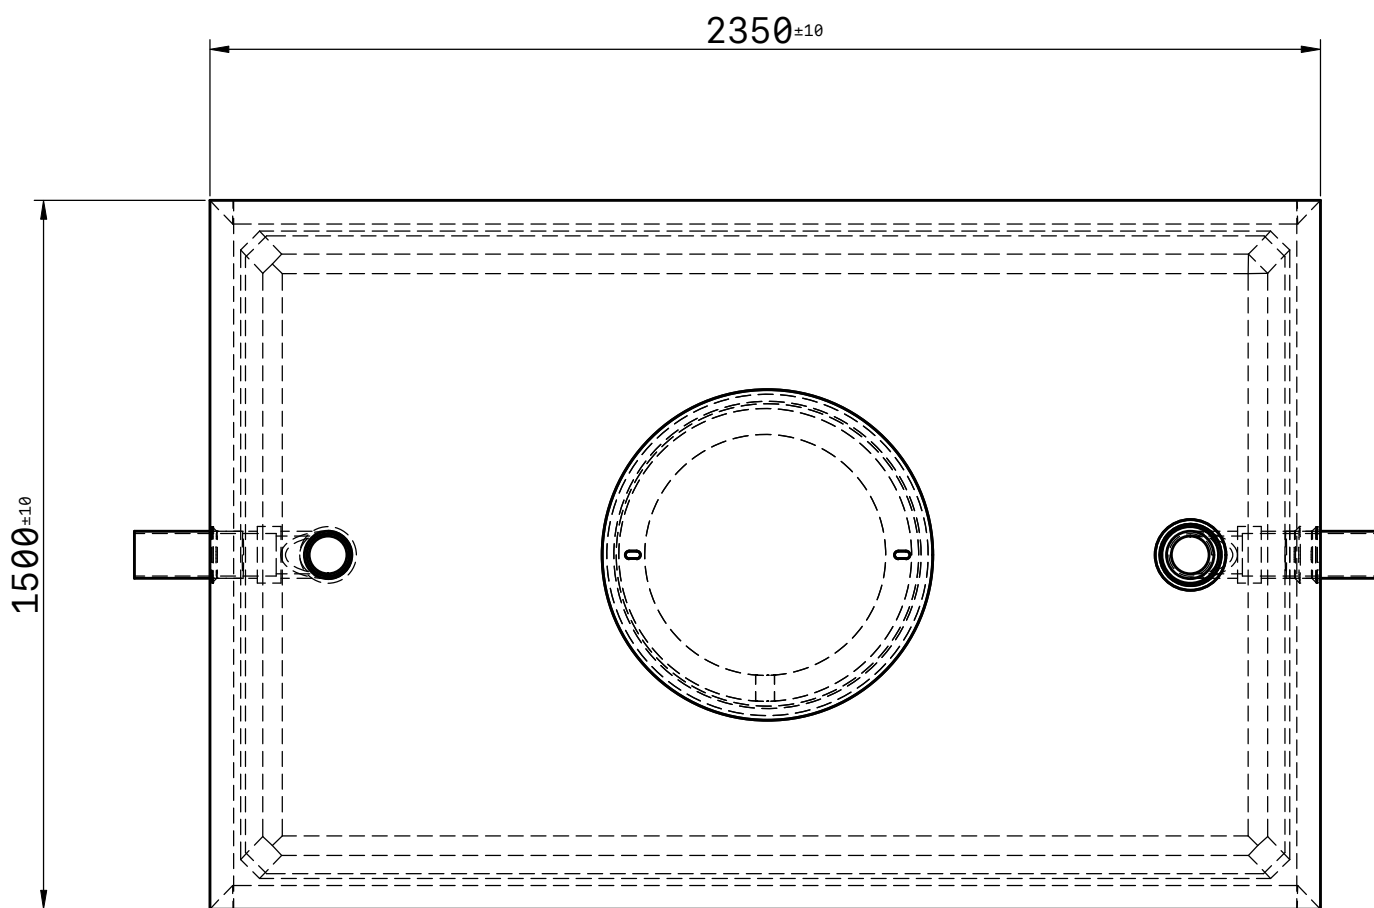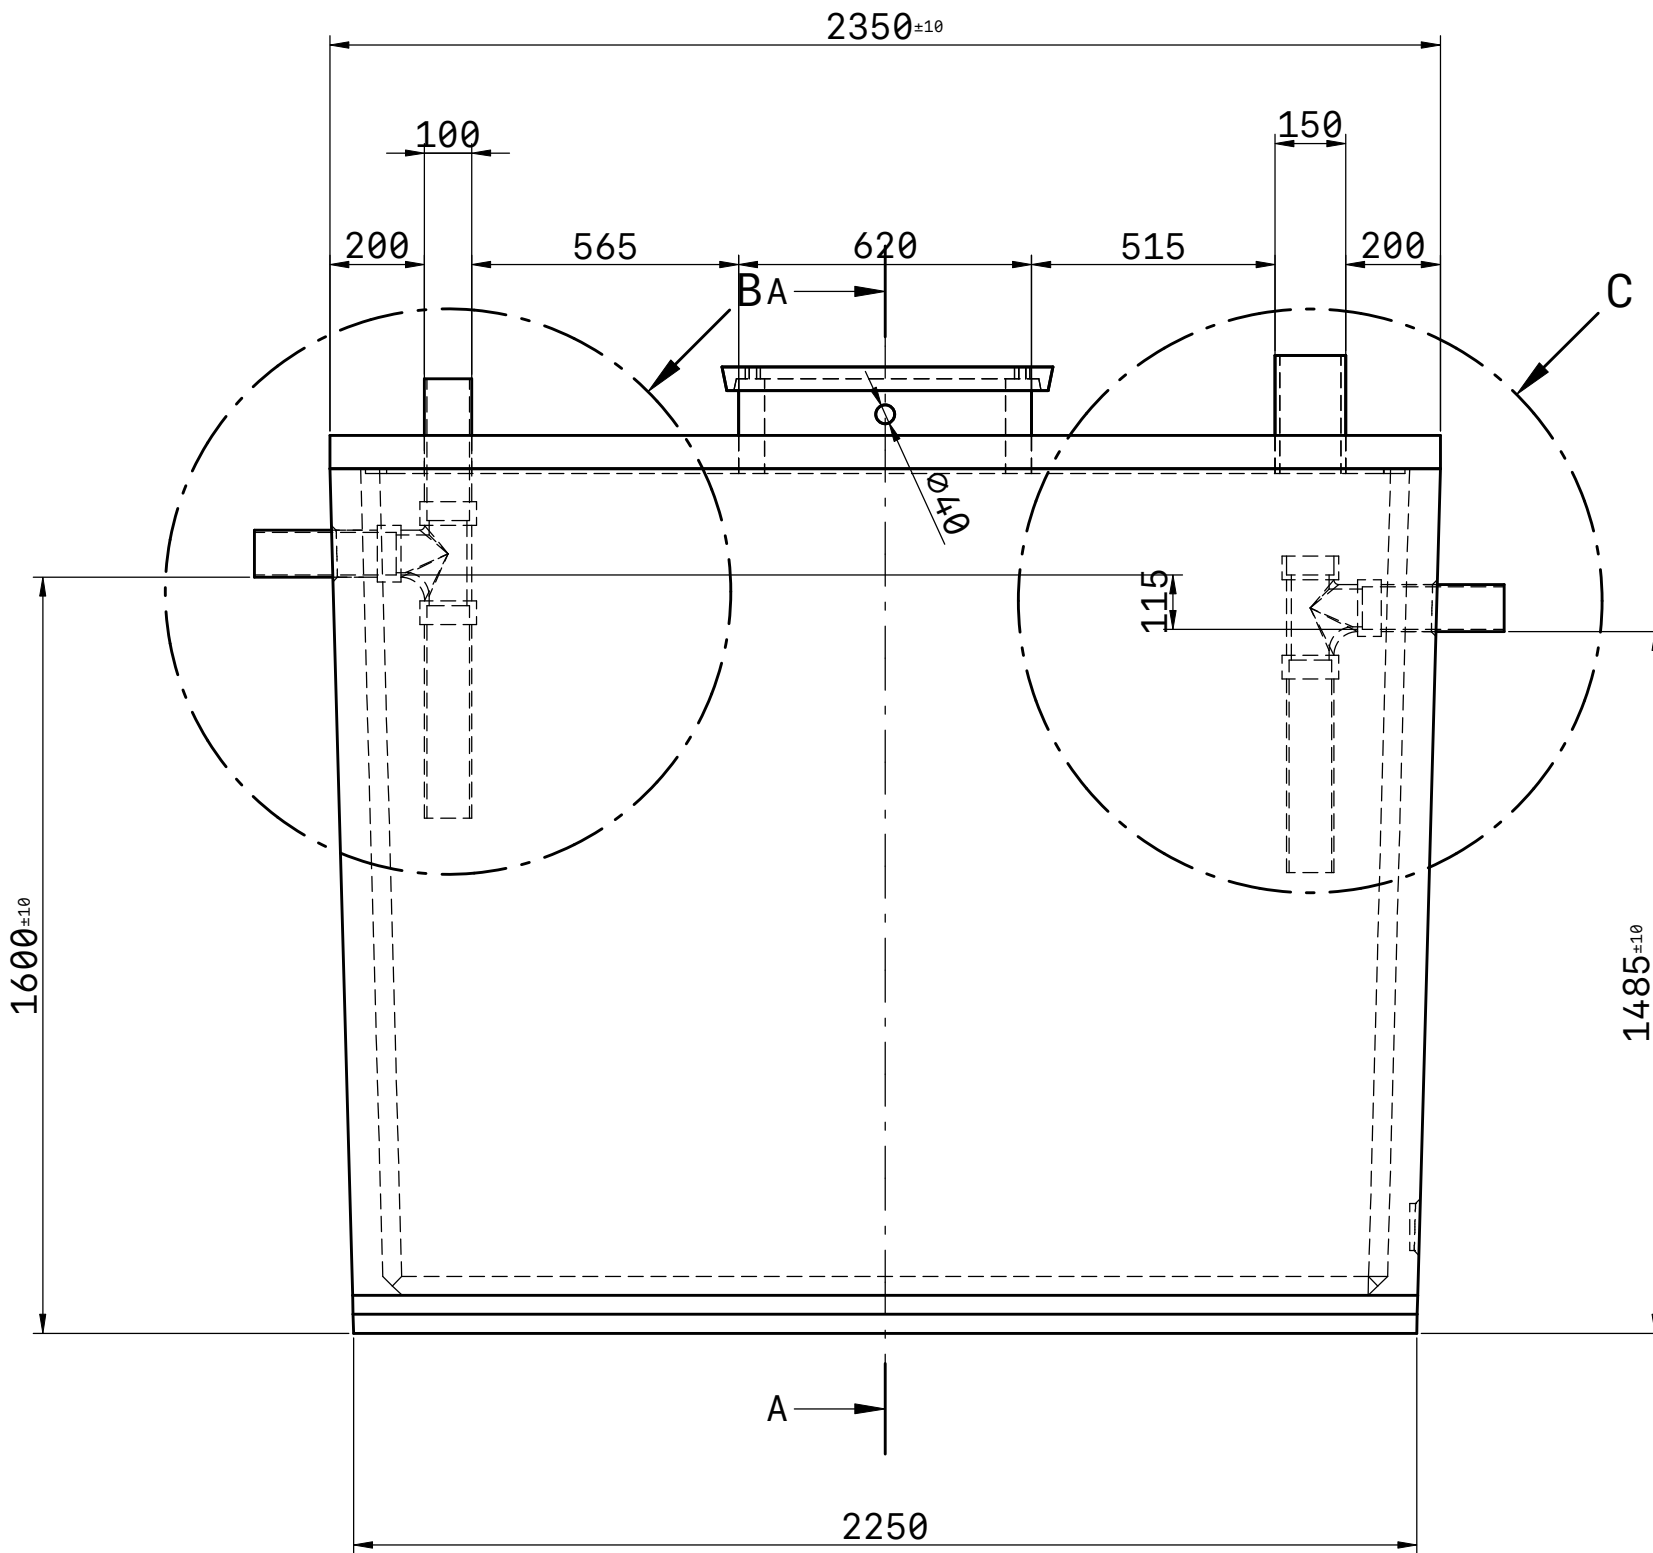

500mm ID Manhole
Lid & Riser

150m Chamber
Inspection Port

100mm Outlet
Junction

40mm
Knock-out

100mm Inlet
Junction

#1380/3312

Septic Tank
Single Chamber
4500L

Anti-floatation
Sill
Two Sides

Notes:				Bowers & Son Ltd - Technical illustration.			REVISION	NAME	DATE	Septic Tank SC 4500L		
	1)	OA Height & Invert Levels amended	Oct 2025	• Dimensions, tolerances and weights are nominal and may vary.						TITLE		
	2)	Allow for Dimensional Variance		• All details are subject to change without prior notice.						ST SC 4500 V3		
	3)	Format Update		• This illustration is for reference only, do not scale.								